


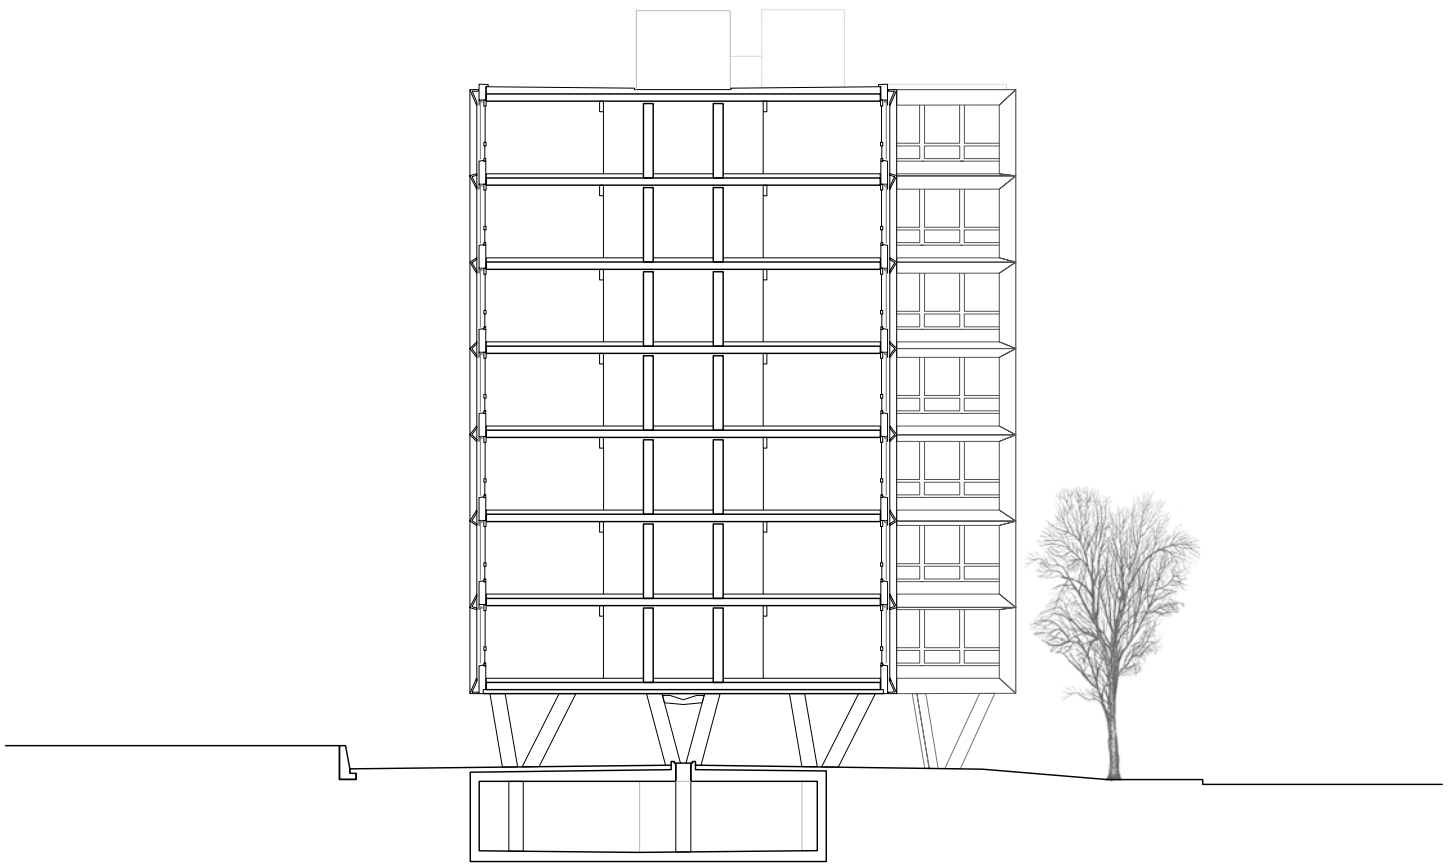

0 1 m 2 m 5 m

Cross section
1:250