


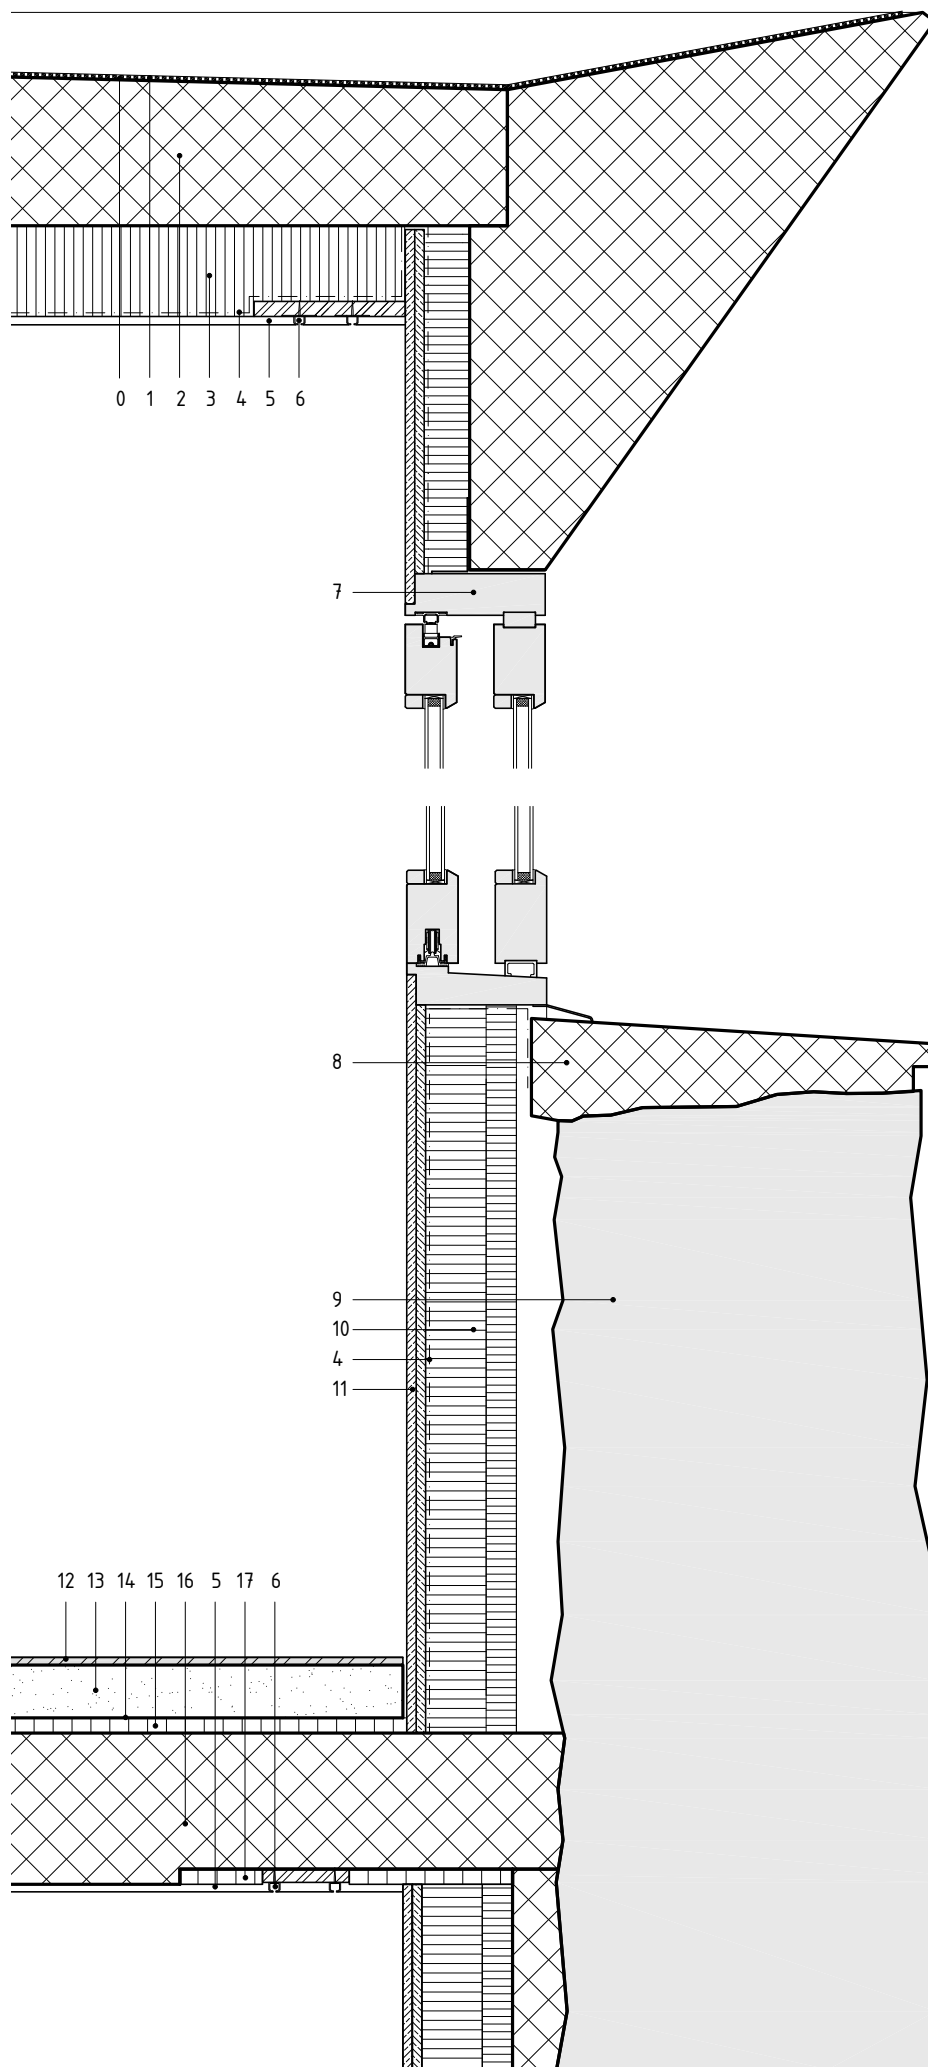

0	gravel	3mm
1	bitumen roofing felt, 2 layers	7mm
2	reinforced concrete slab	22-30cm
3	thermal insulation	12cm
4	vapour barrier	-
5	plaster	1cm
6	curtain rail	-
7	larch sliding window	-
8	fair-face reinforced concrete, coloured	
9	existing stone wall	60cm
10	thermal insulation, 1x4cm, 1x8cm	12cm
11	reinforced plasterboard	2.5cm
12	oak parquet flooring	1cm
13	screed with underfloor heating	7cm
14	separating layer	-
15	impact sound insulation	2cm
16	concrete slab	20cm
17	thermal insulation, expanded polystyrene	2cm