




1.obergeschoss 1:200

0 1 2 5 10m

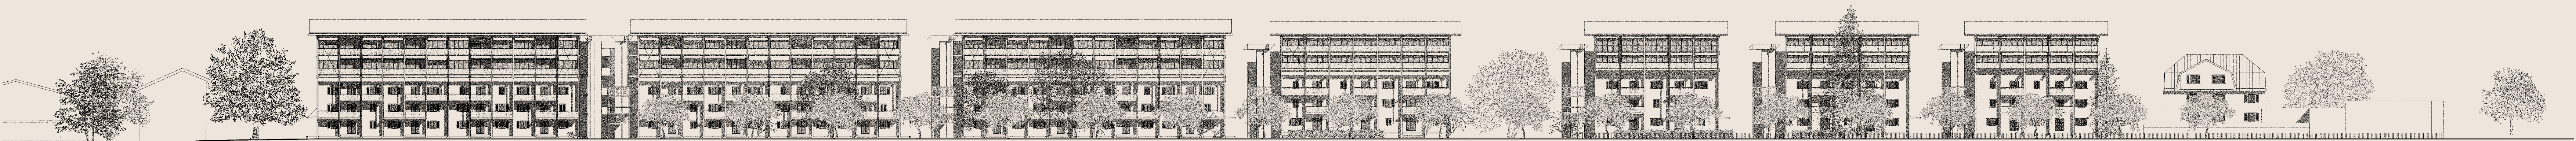

stufansicht 1:500

SK

sanfto haus, TK09_20210225

lir_hu21_elevation-1000