


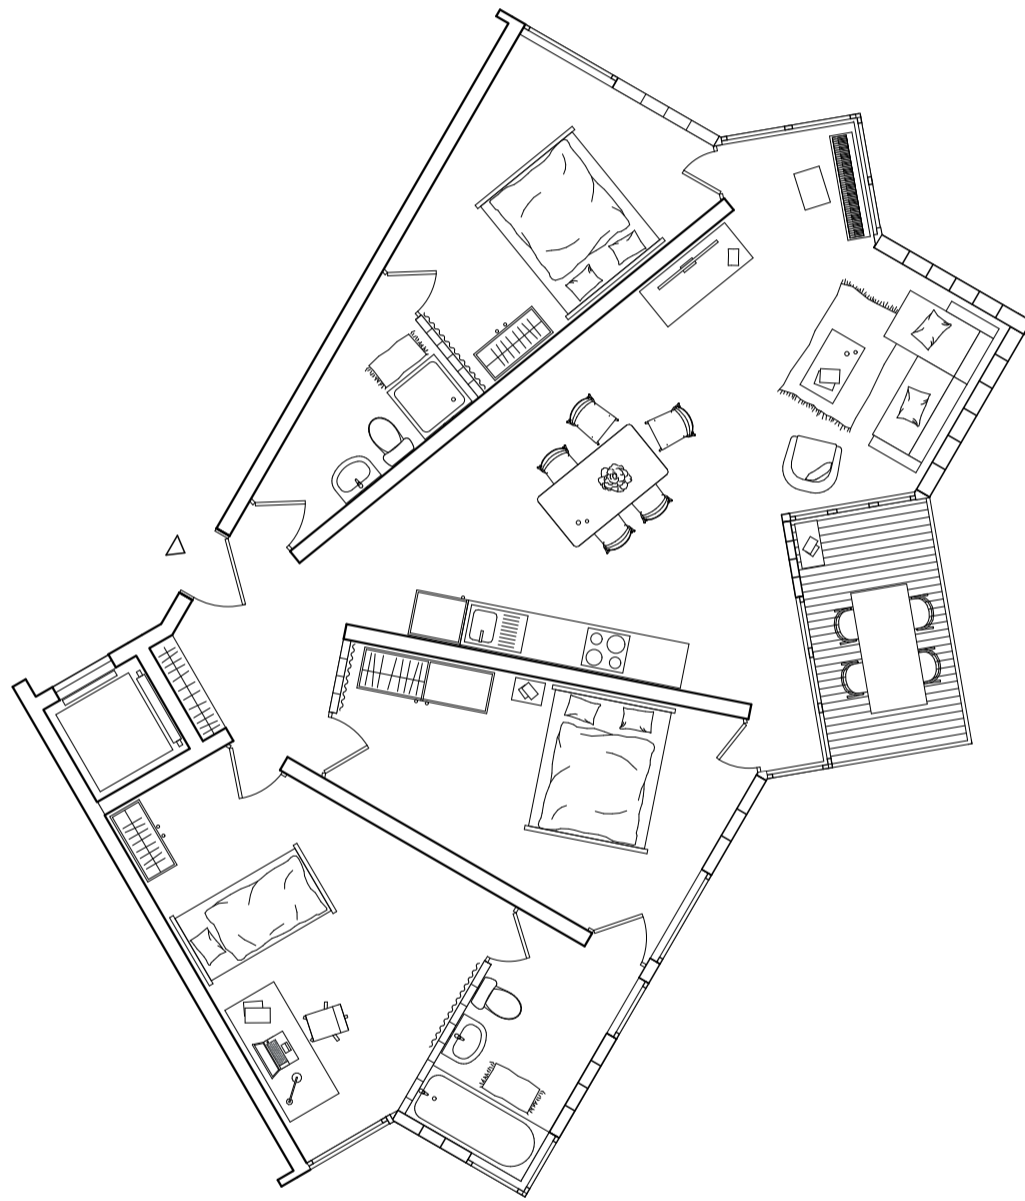

New apartment type

1:100



Data

Apartment type: 4.5


# Persons = # Rooms - 1 = 3P

Net floor area (NFA): 92m<sup>2</sup>

NFA per person: 30.6m<sup>2</sup>

Concept diagram

T 5.5 : 150°

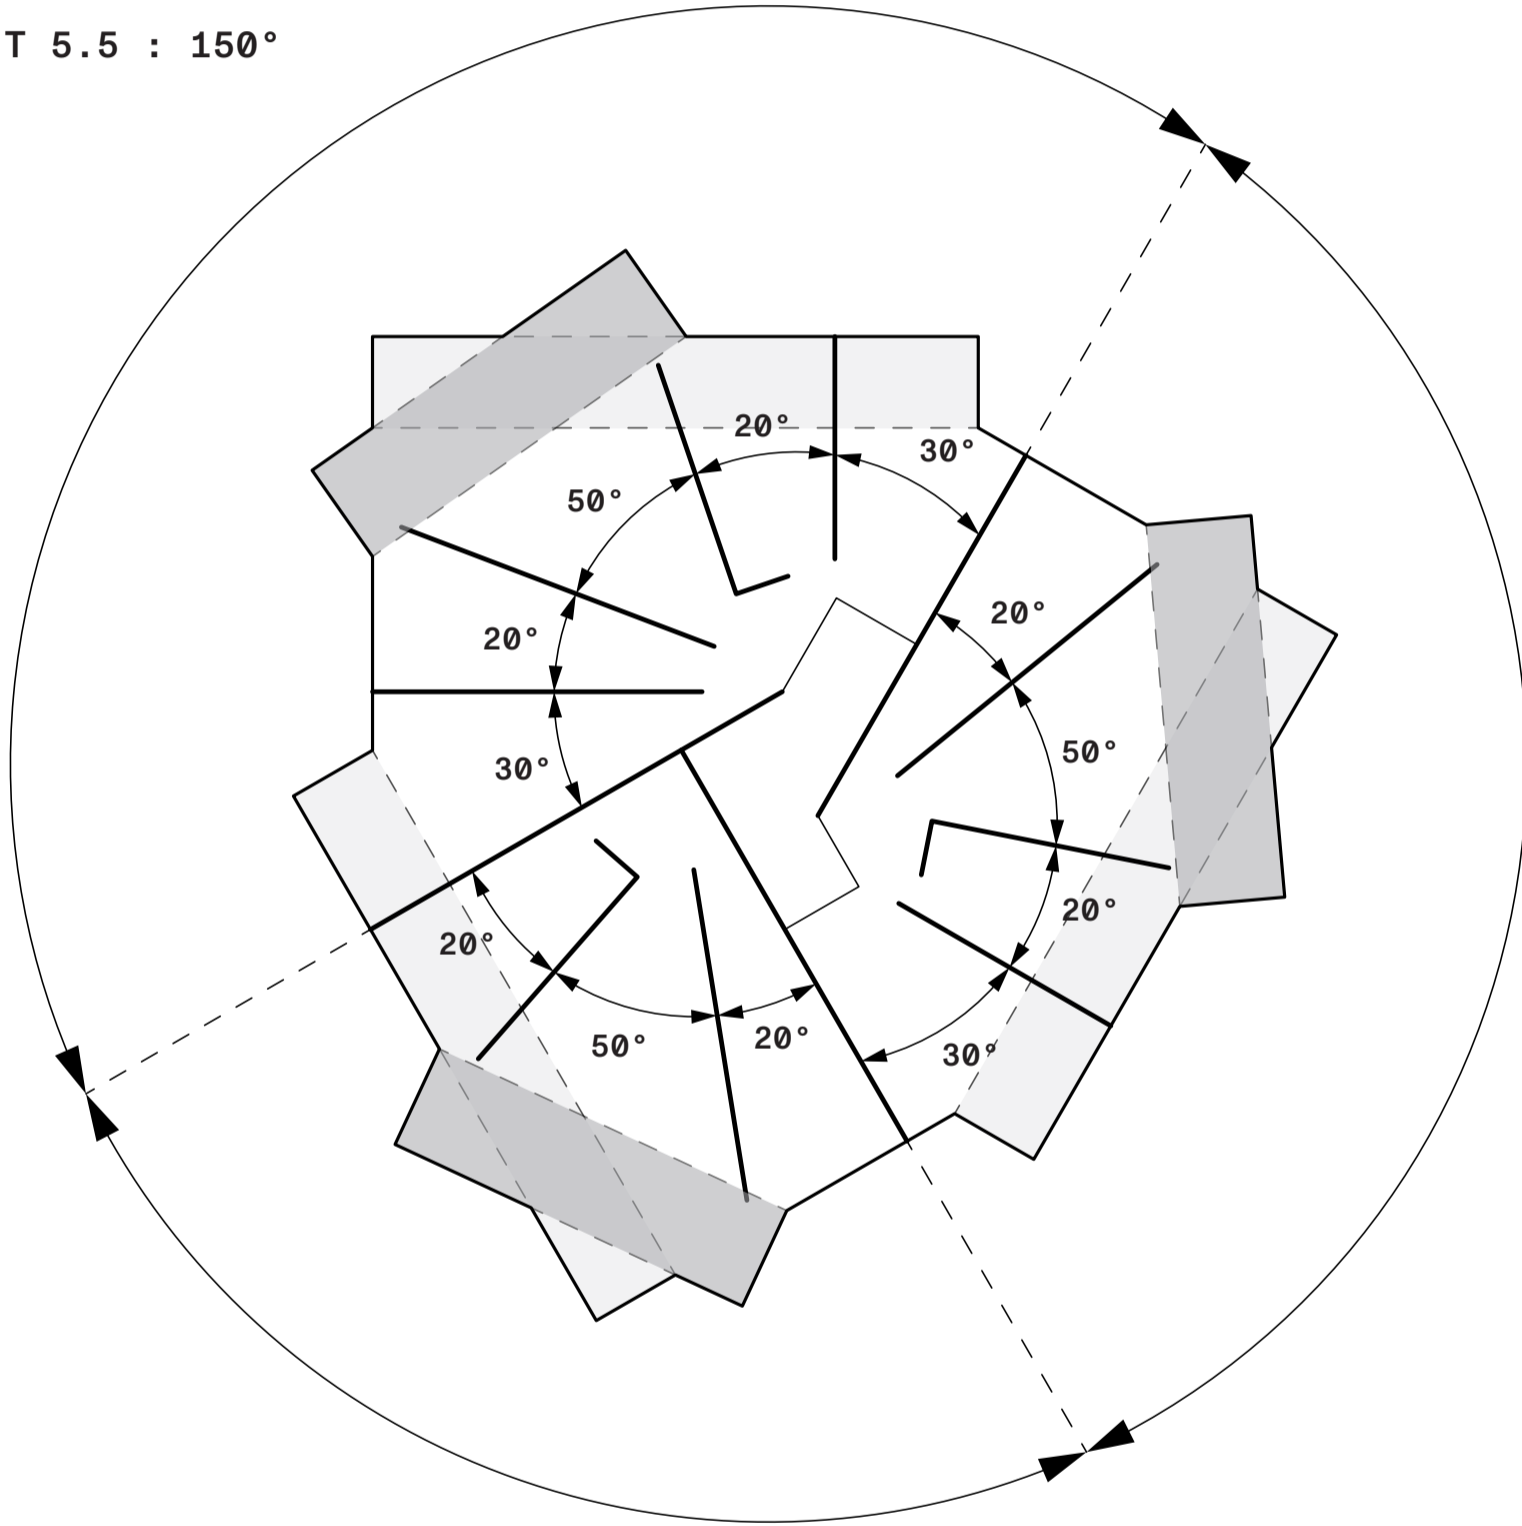

T 4.5 : 120°

T 3.5 : 90°