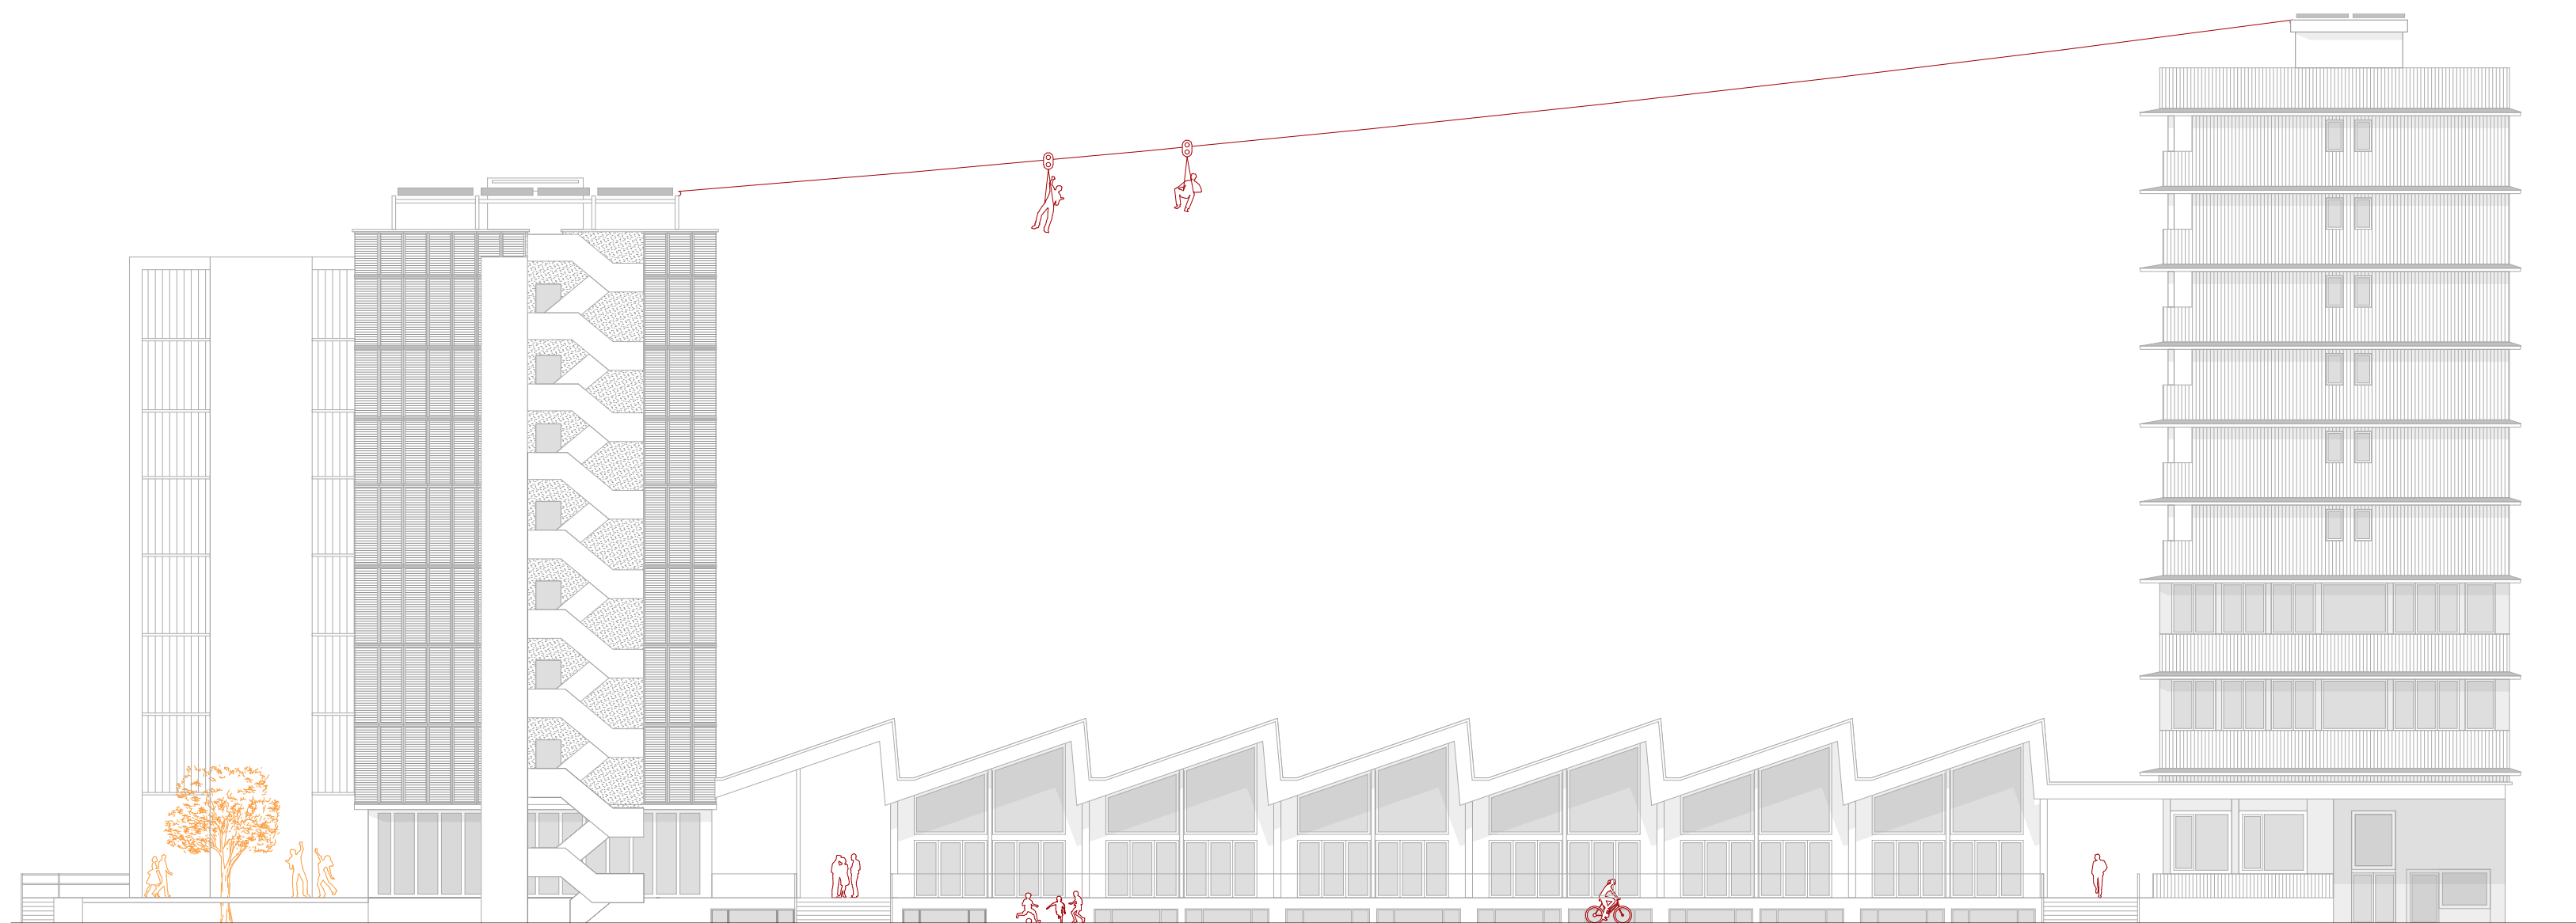


FAÇADE
SUD-EST | 1:250

0 5m 10m