


- 1 Empfang
- 2 Restaurant
- 3 Bar
- 4 Küche
- 5 Treppe
- 6 Lift

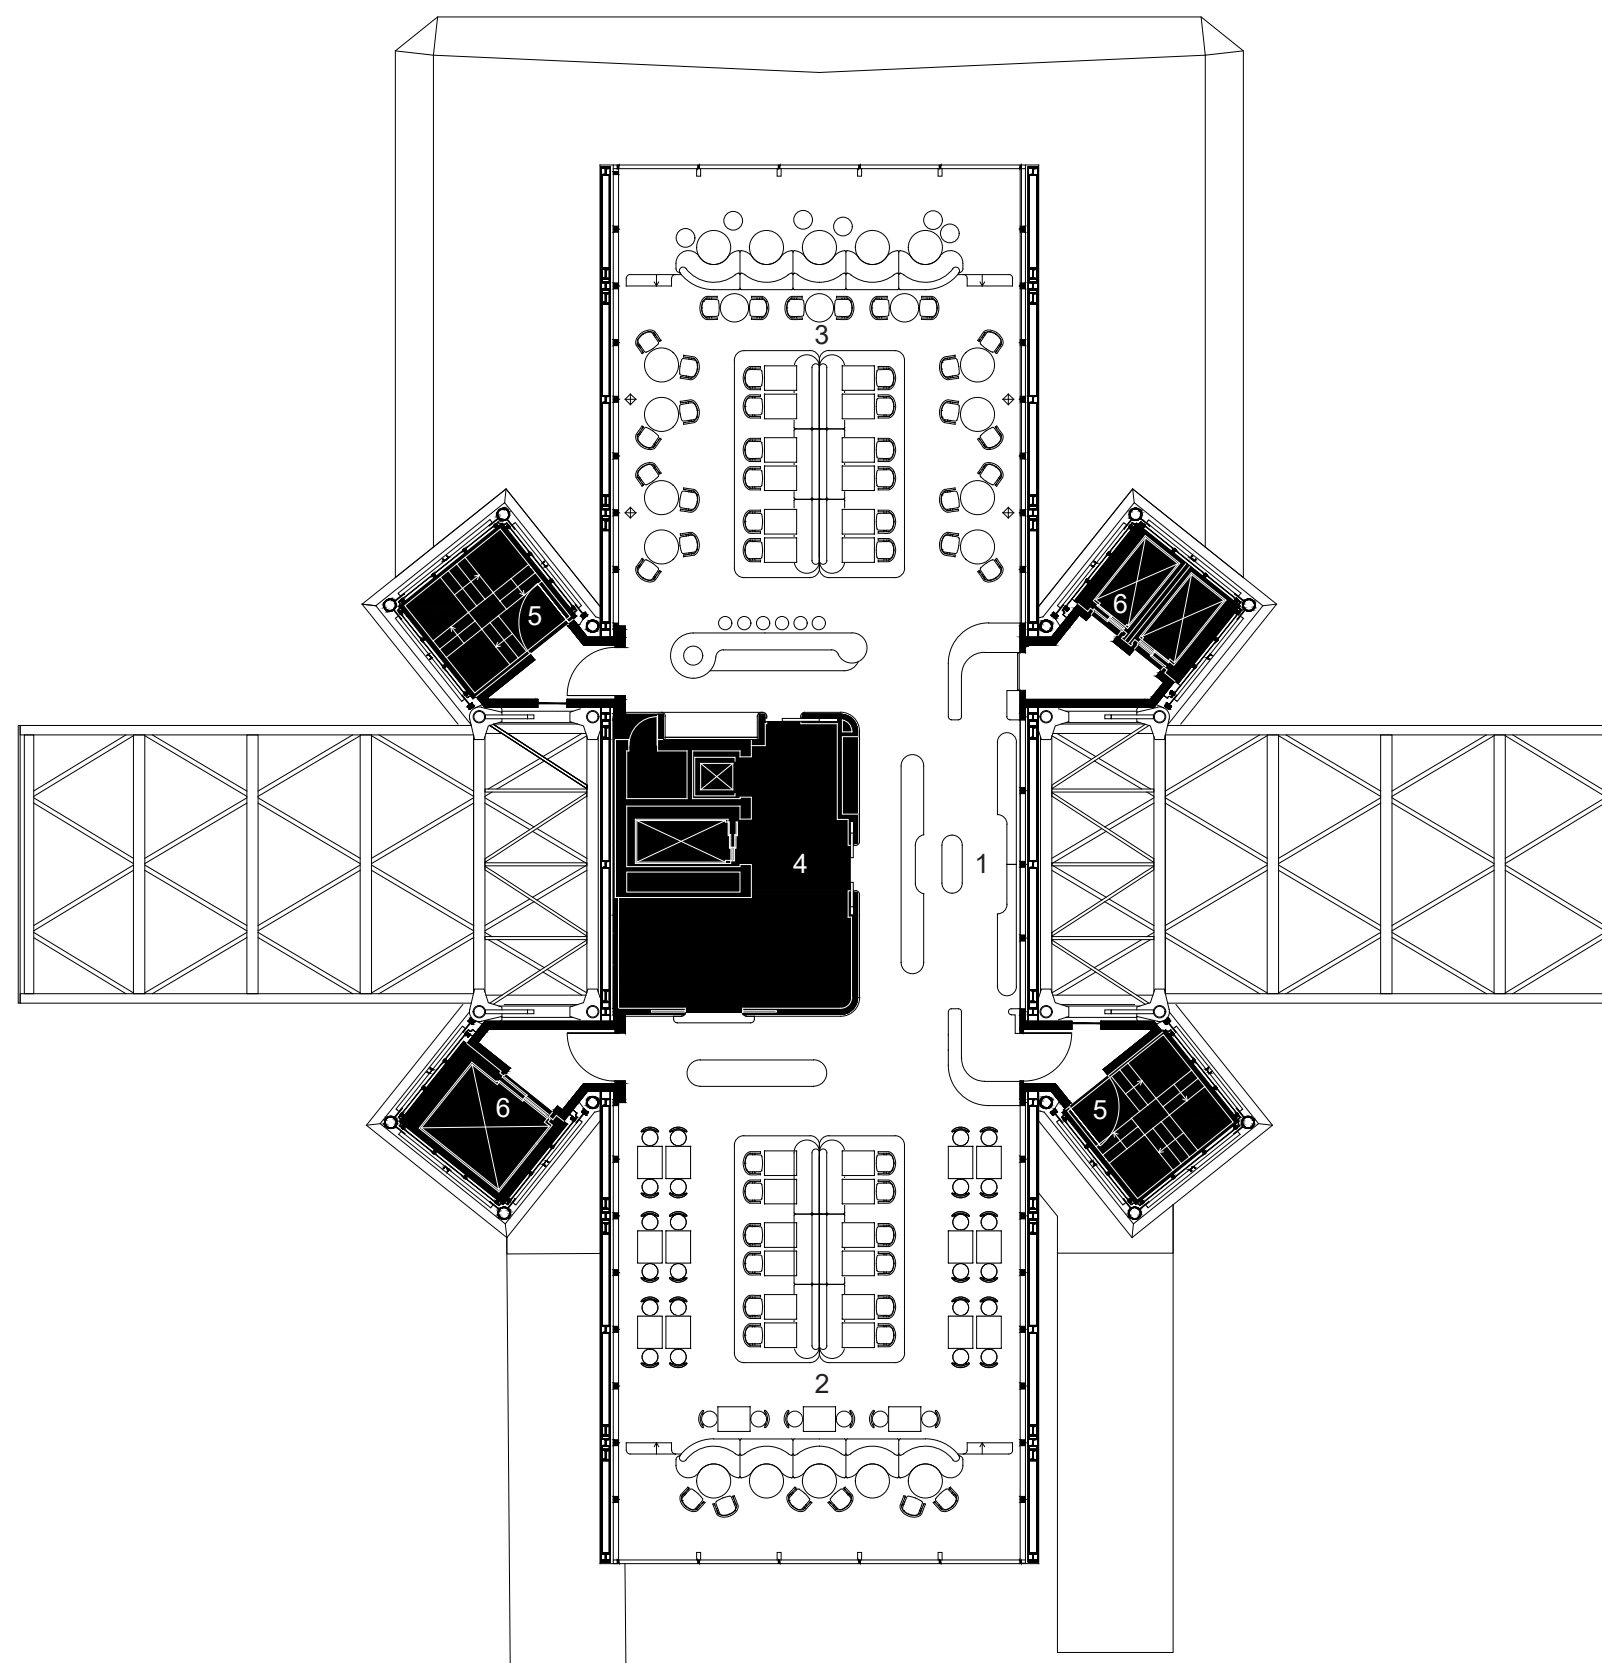

OBERGESCHOSS 8
Massstab 1:200

