


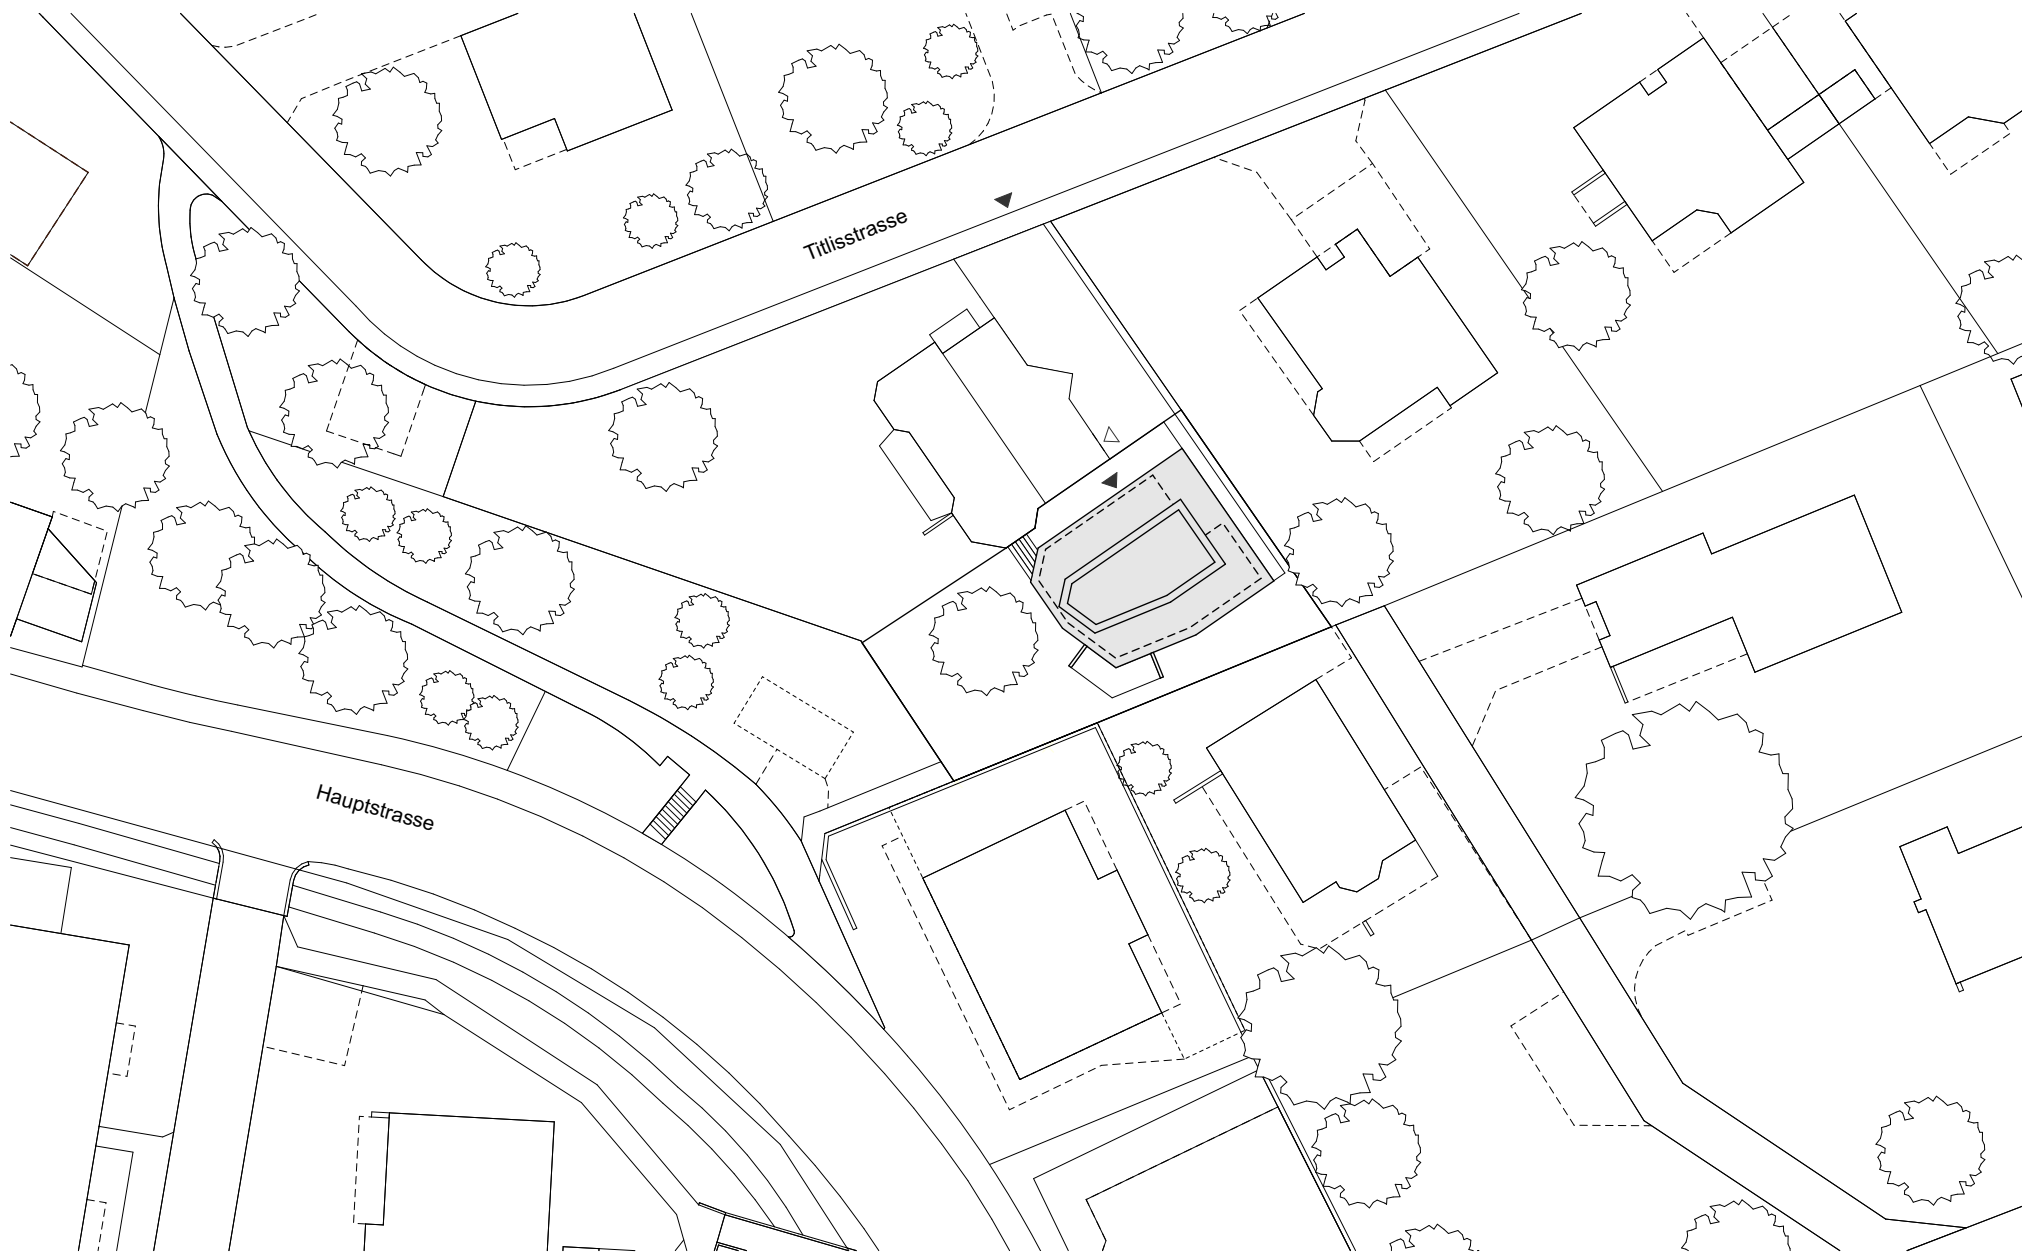

HAUS M

Situation / Situation plan
1:500