


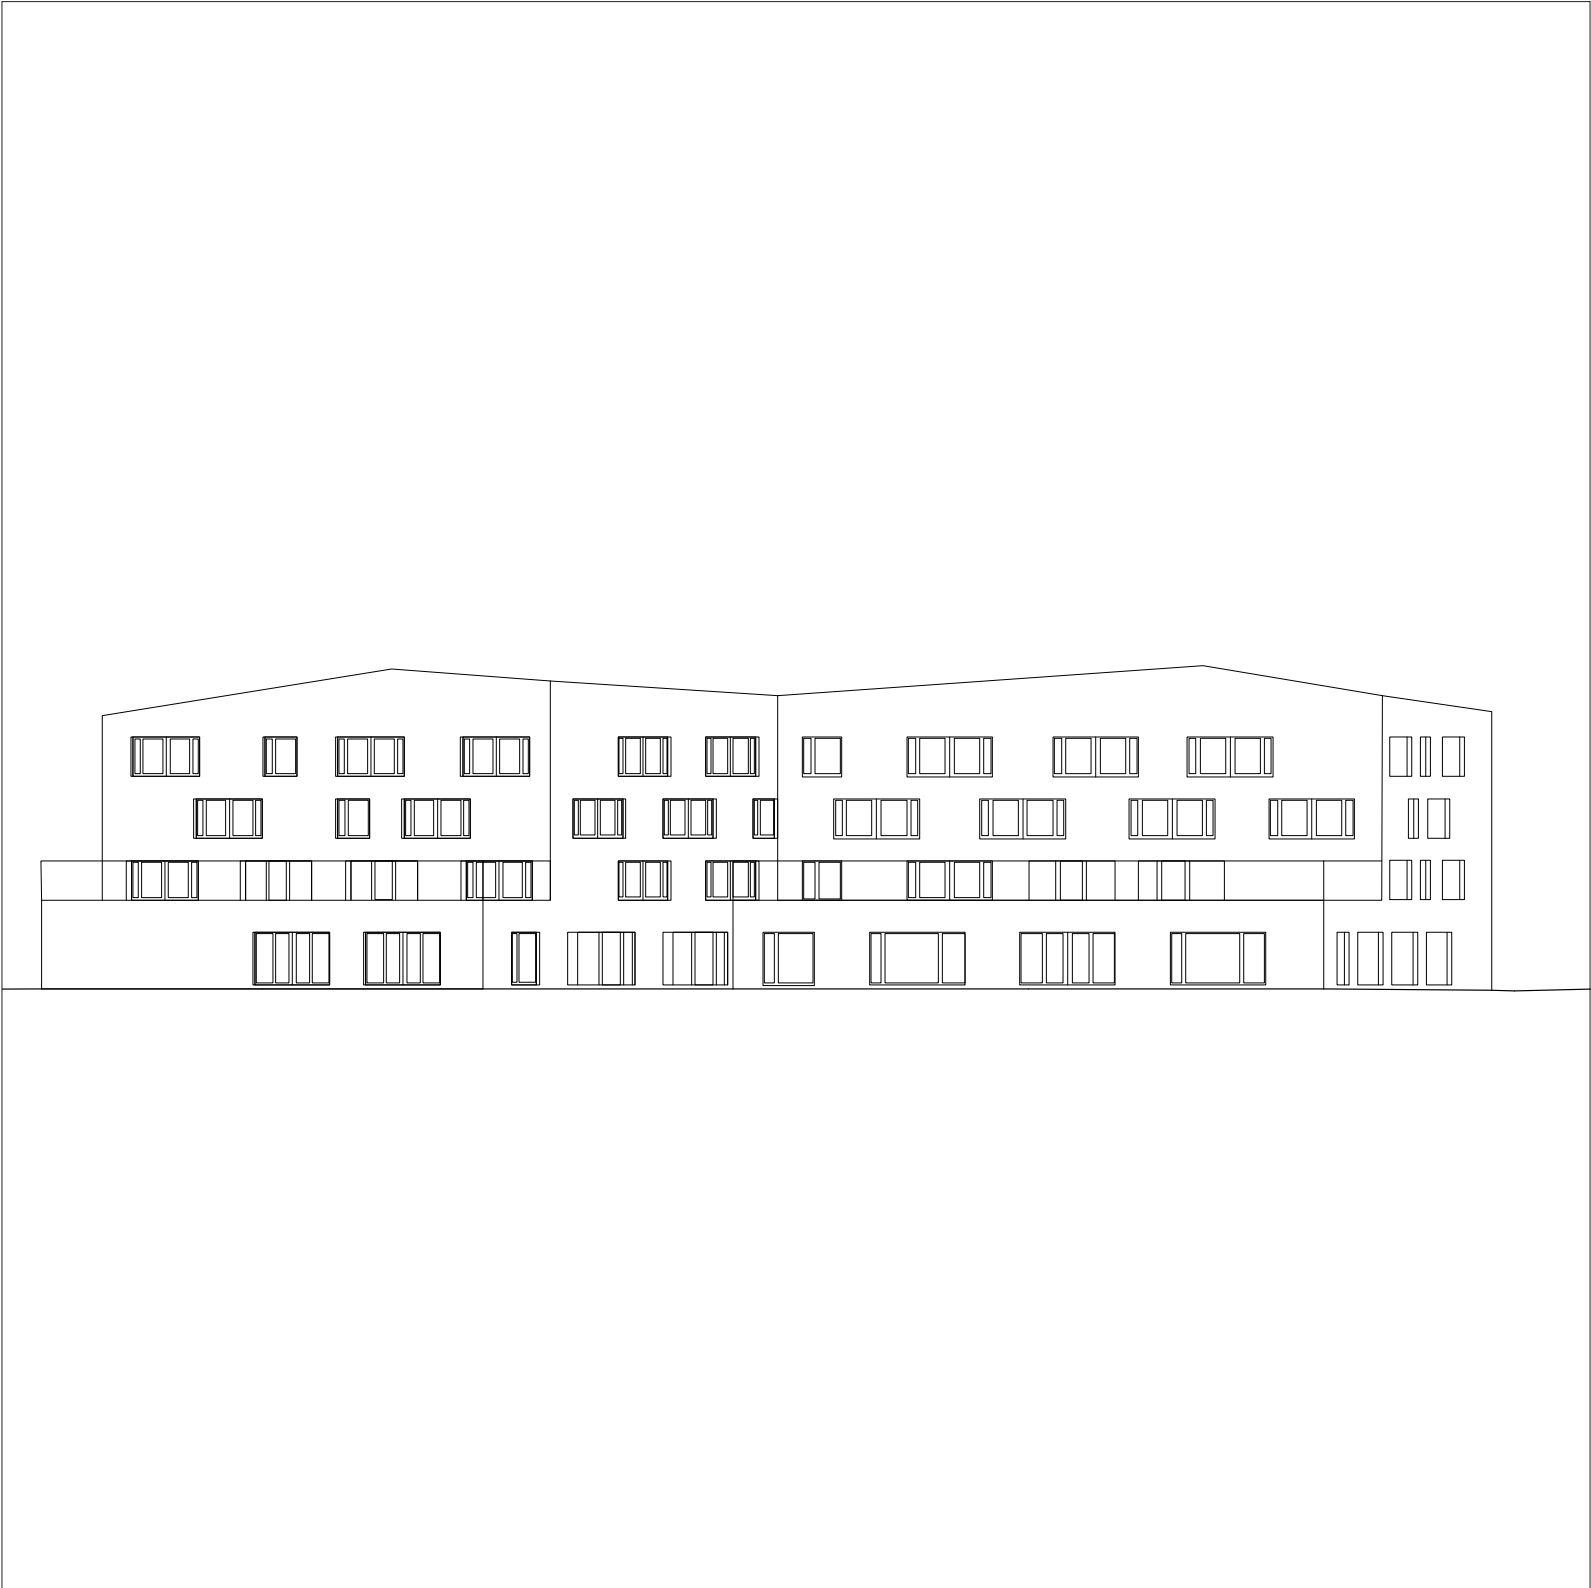

ELEVATION SUD 0  15