


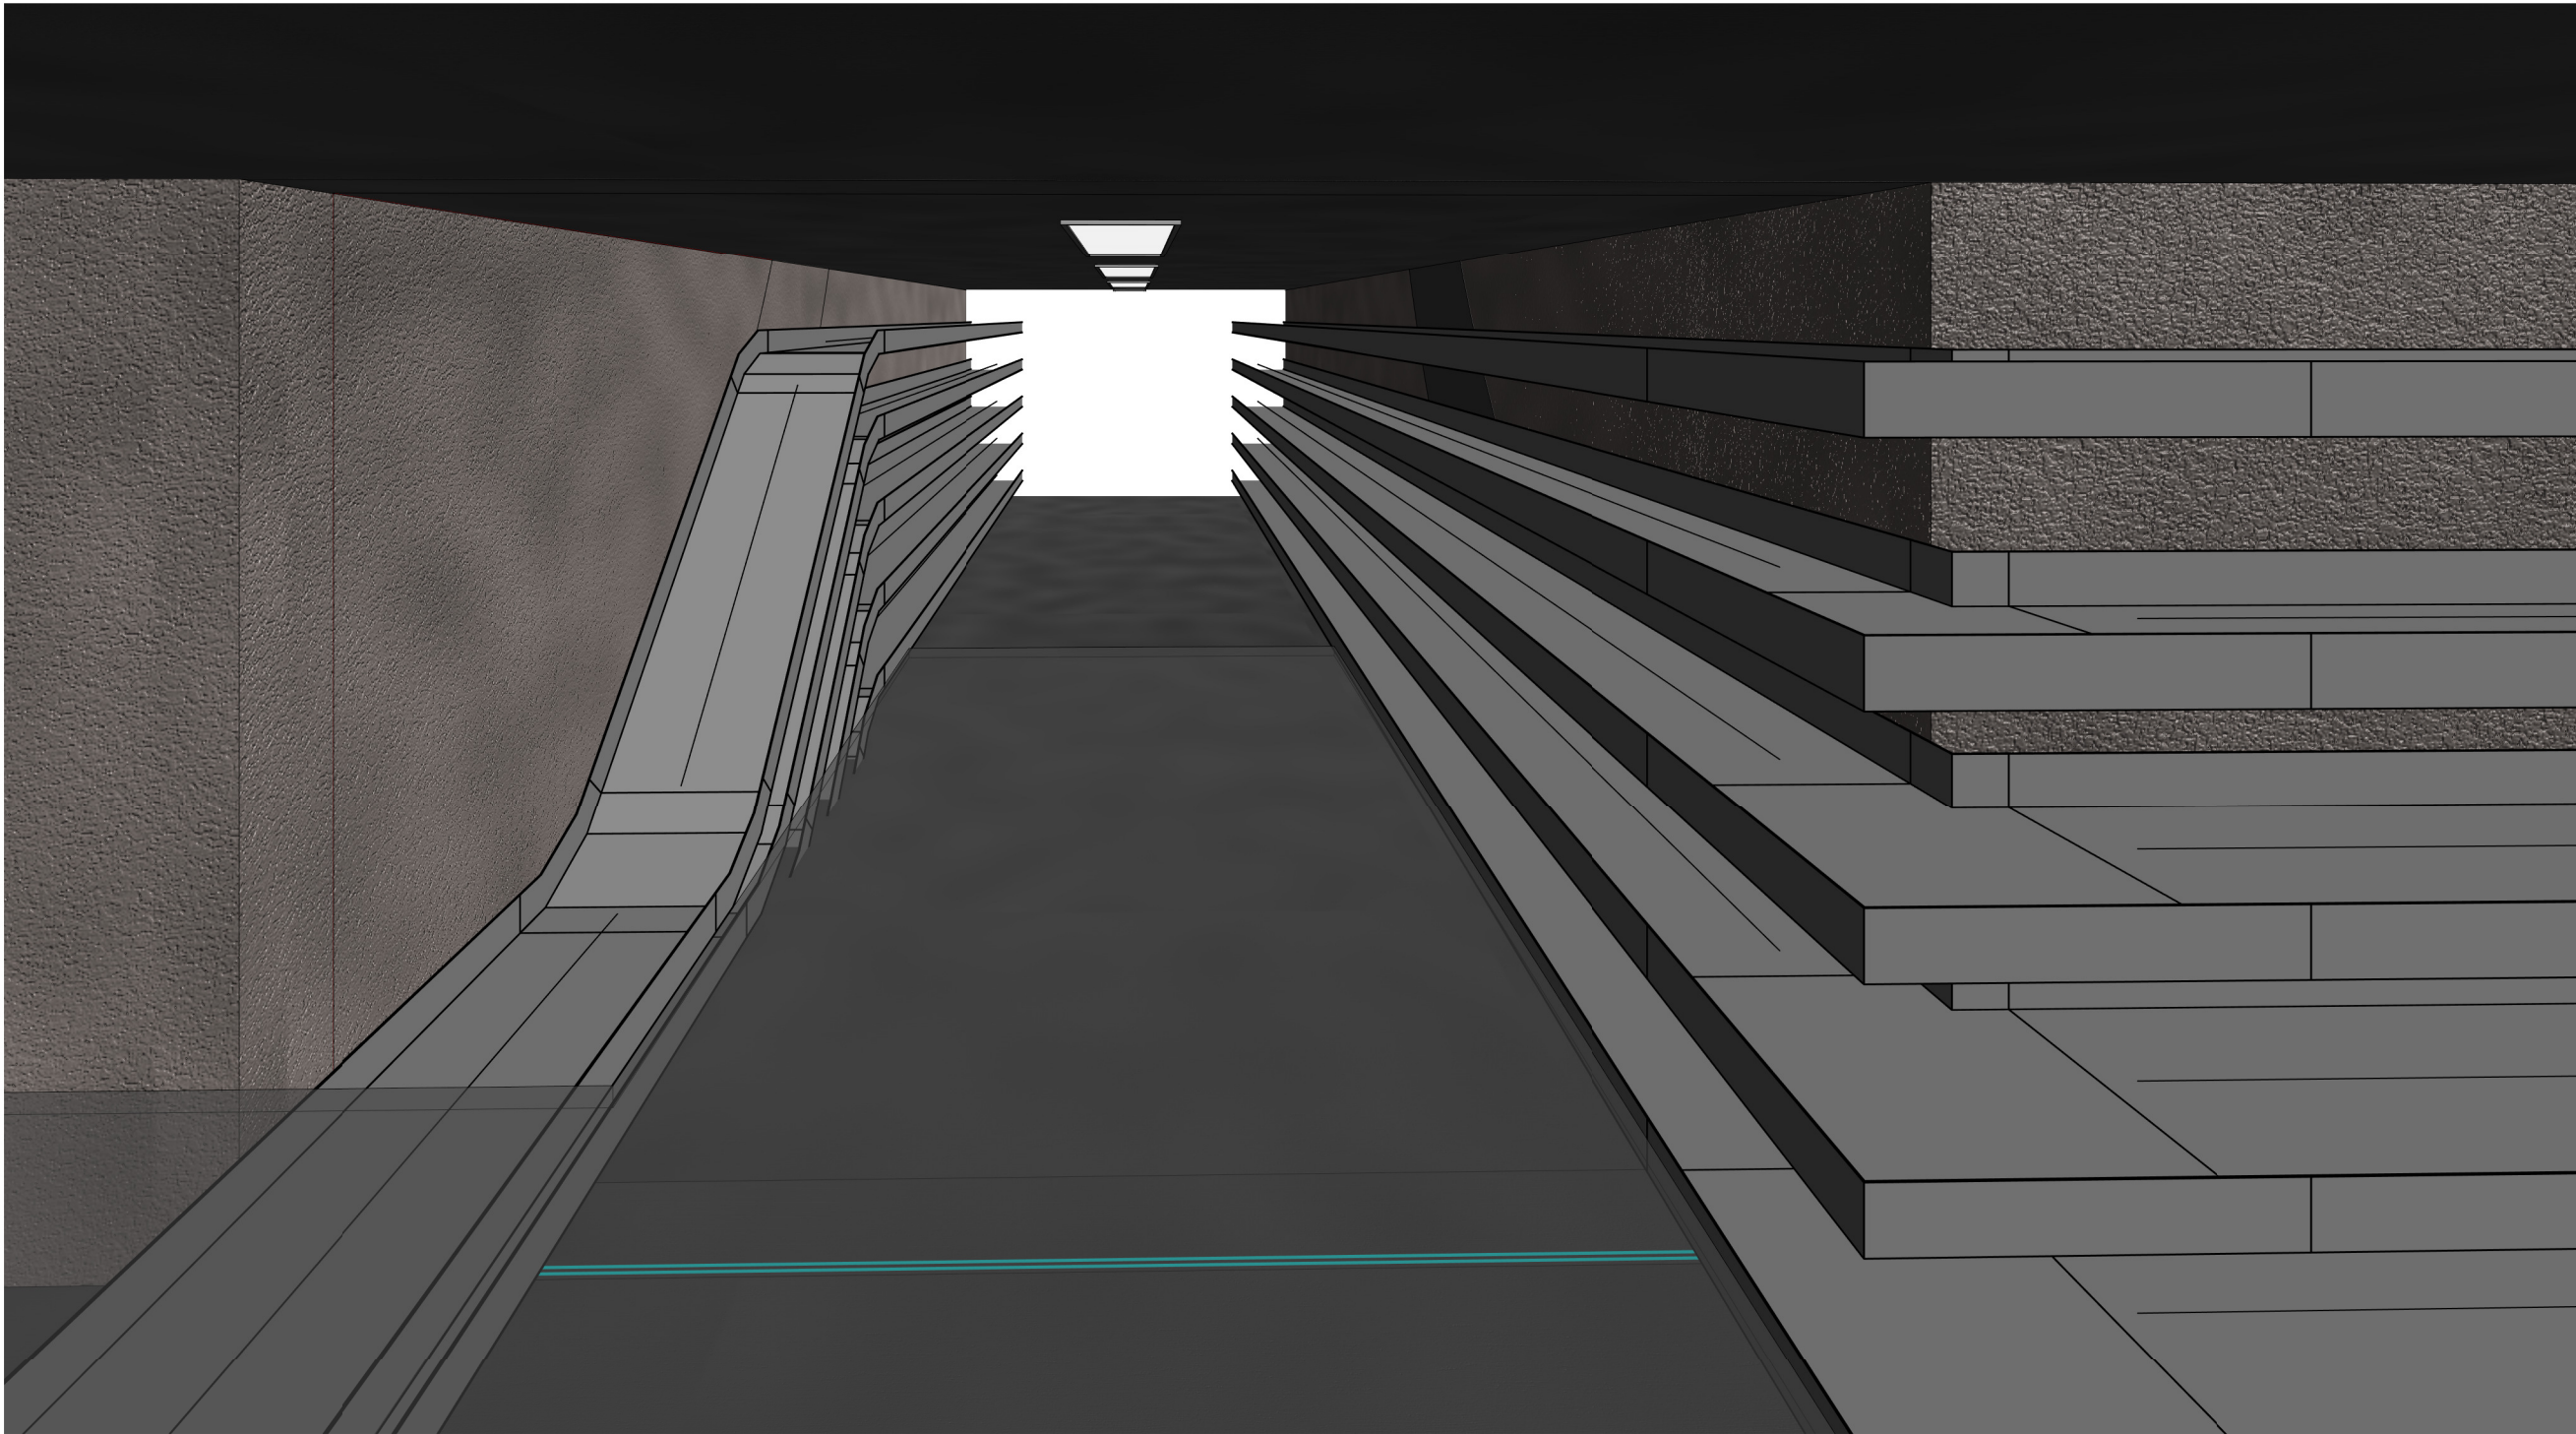

salzmann IED engineering Kantonsstrasse 73 / Eyholz 3930 Visp +41 28 948 10 28 joerg.steiner@salzmannag.ch	Projekt Nr. 1					Tunnel	
	Plan Nr. 14						
	Projekt Nr. Intern 014					Ausführungsplan	
	Plan Nr. Intern 014						
	PL	GEZ.	GEPR.	DAT.	MST.	FORM.	3D Ansicht WLK
	O.F.	J.S.	O.F.	28.08.2017		A3	