


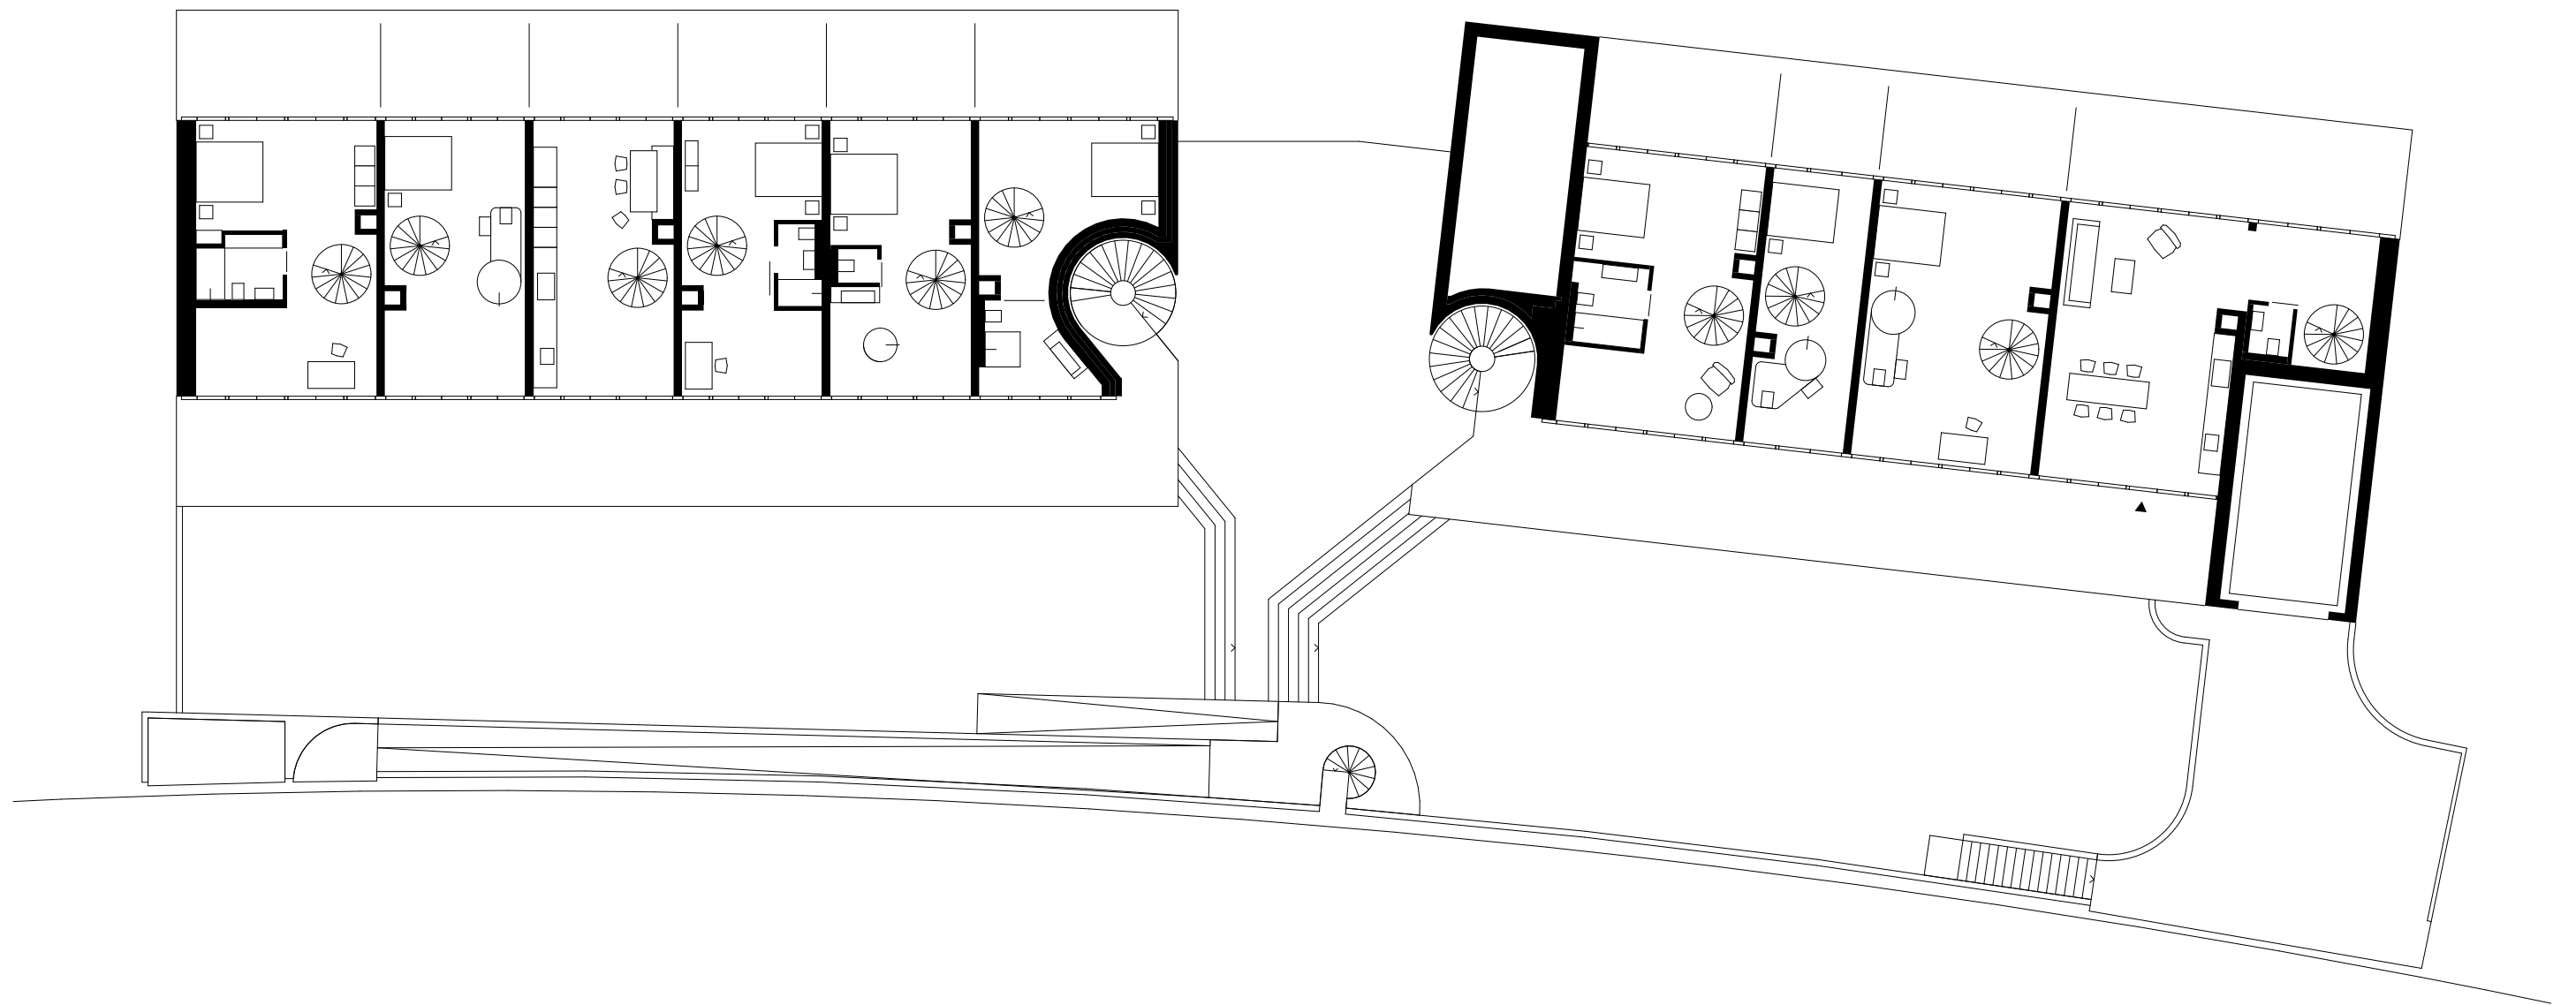

0 1 2 3 4 5 6 7 8 9 10 11 12

247 _ Wohnsiedlung Rötiboden | Grundriss Attikageschoss | 1:200

BUCHNER | BRÜNDLER | ARCHITEKTEN | AG |
 UTENGASSE | 19 | CH-4058 | BASEL |
 TEL: +41 61 306 30 00 | FAX: +41 61 306 30 01 |
 MAIL@BBARC.CH | WWW.BBARC.CH |