


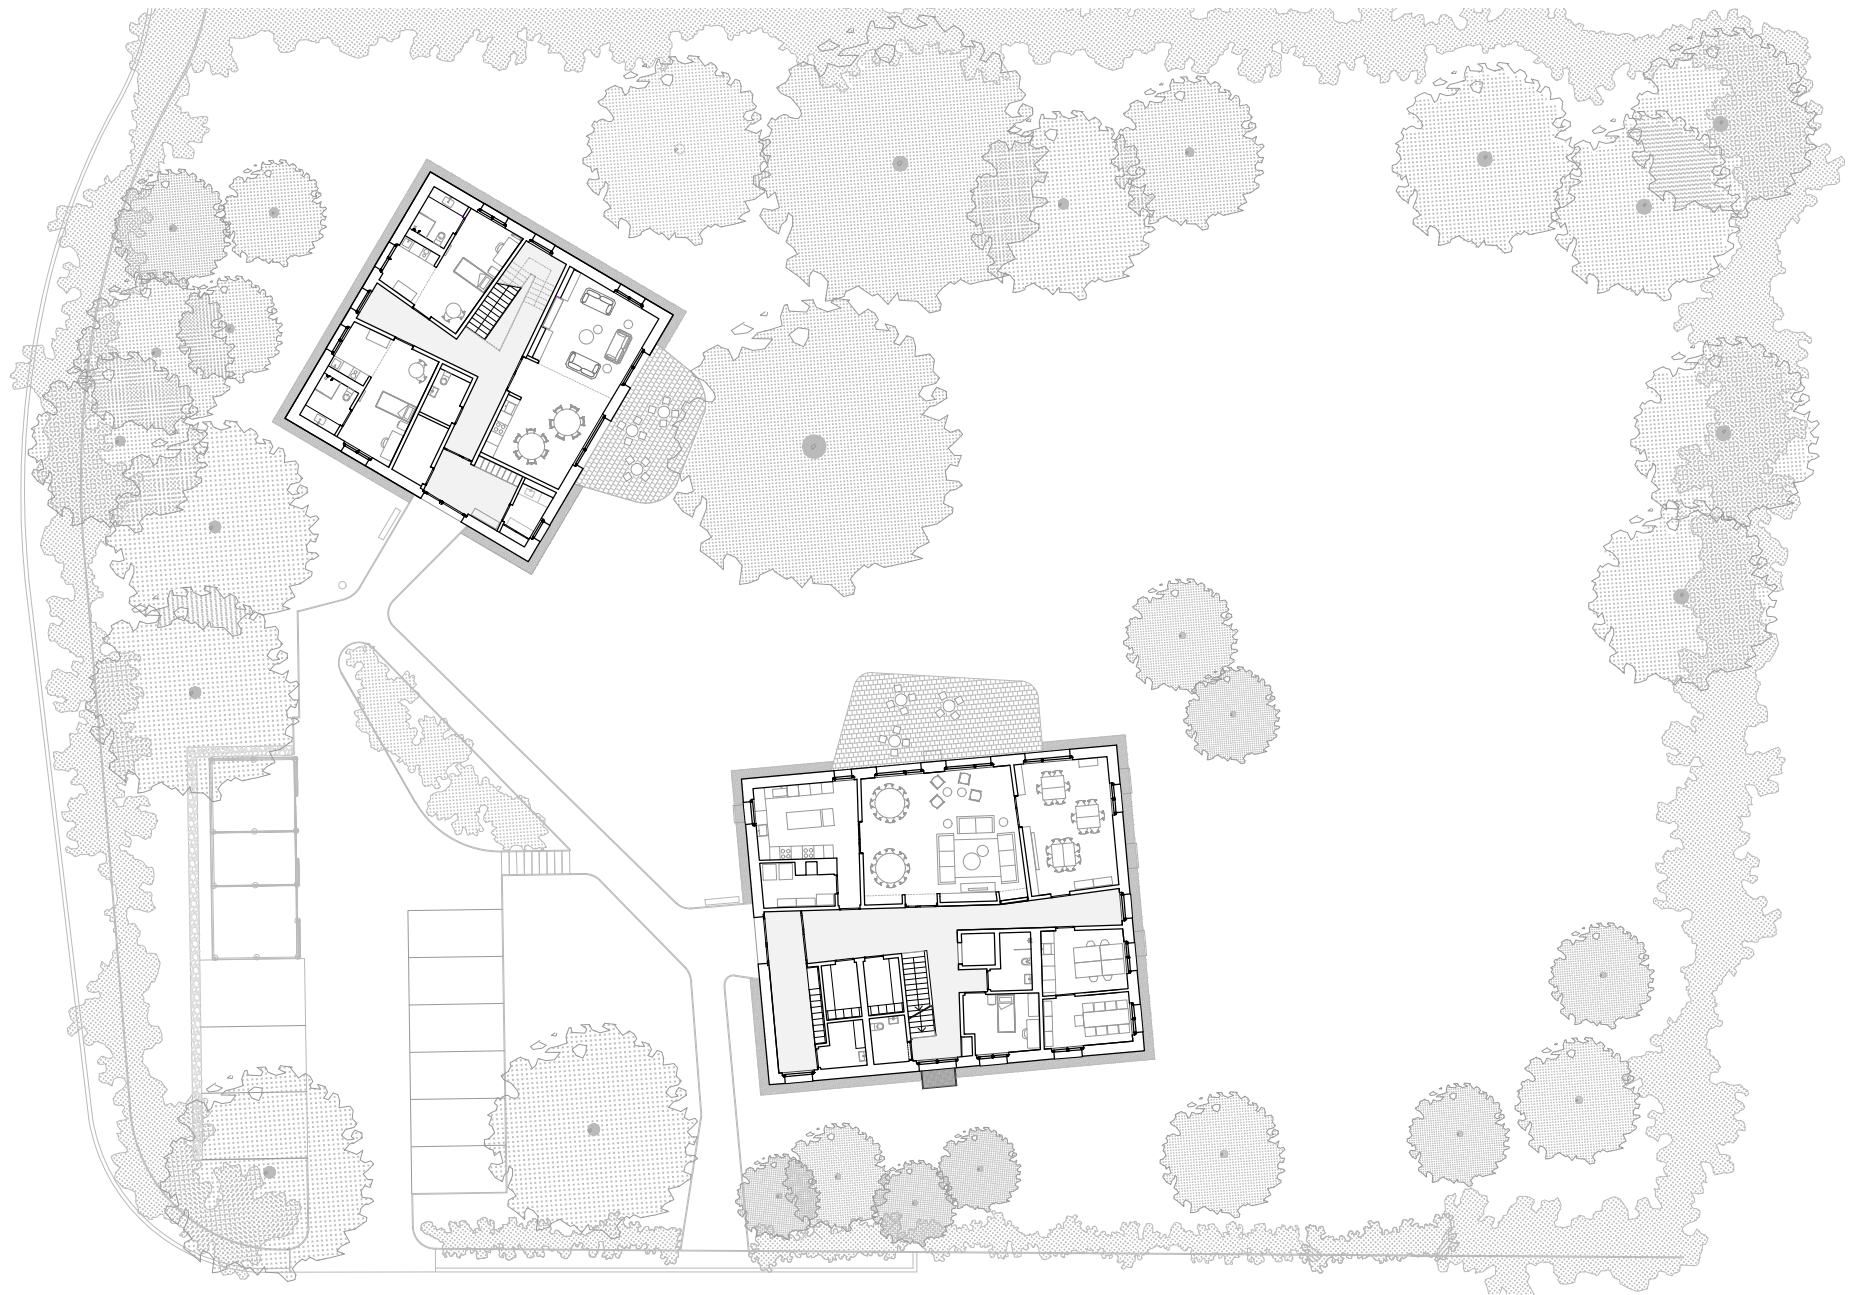

N
REZ-DE-CHAUSSÉE
0 5 10 15 m