


ARNIA KINDERGARTEN - LAMONE

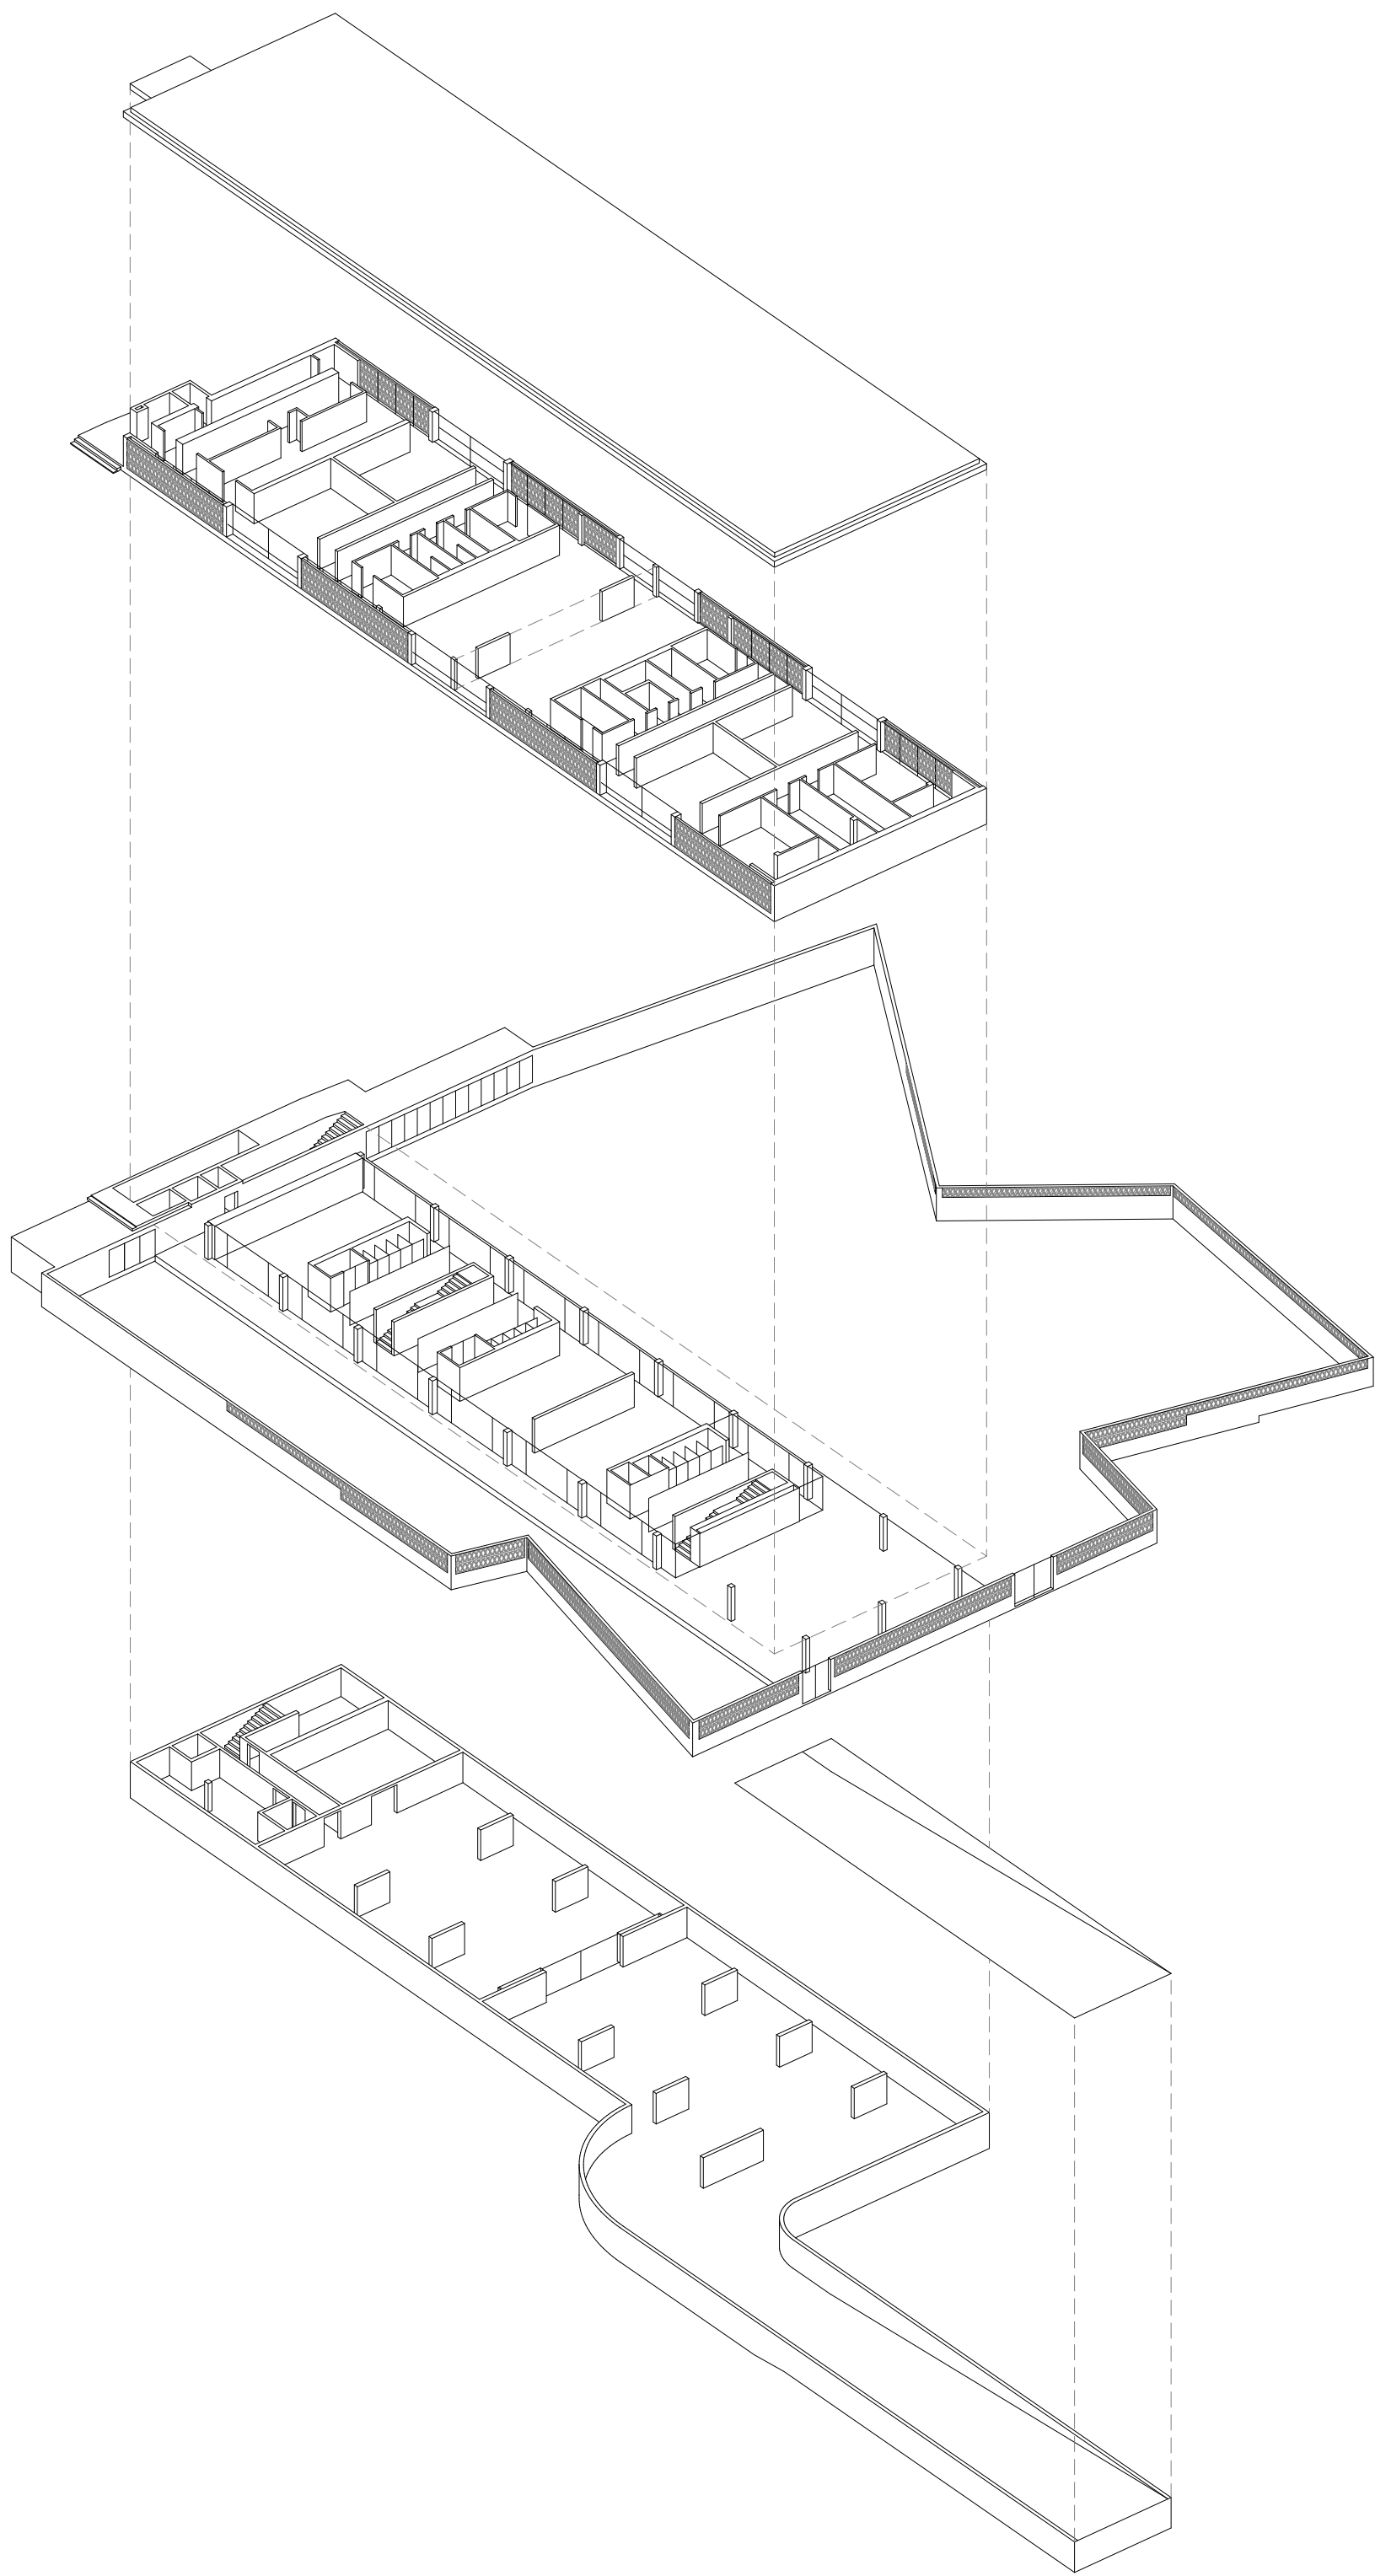

AXONOMETRIC

KRAUSBECK SANTAGOSTINO MARGARIDO ARCHITETTI