


flūkiger architektur

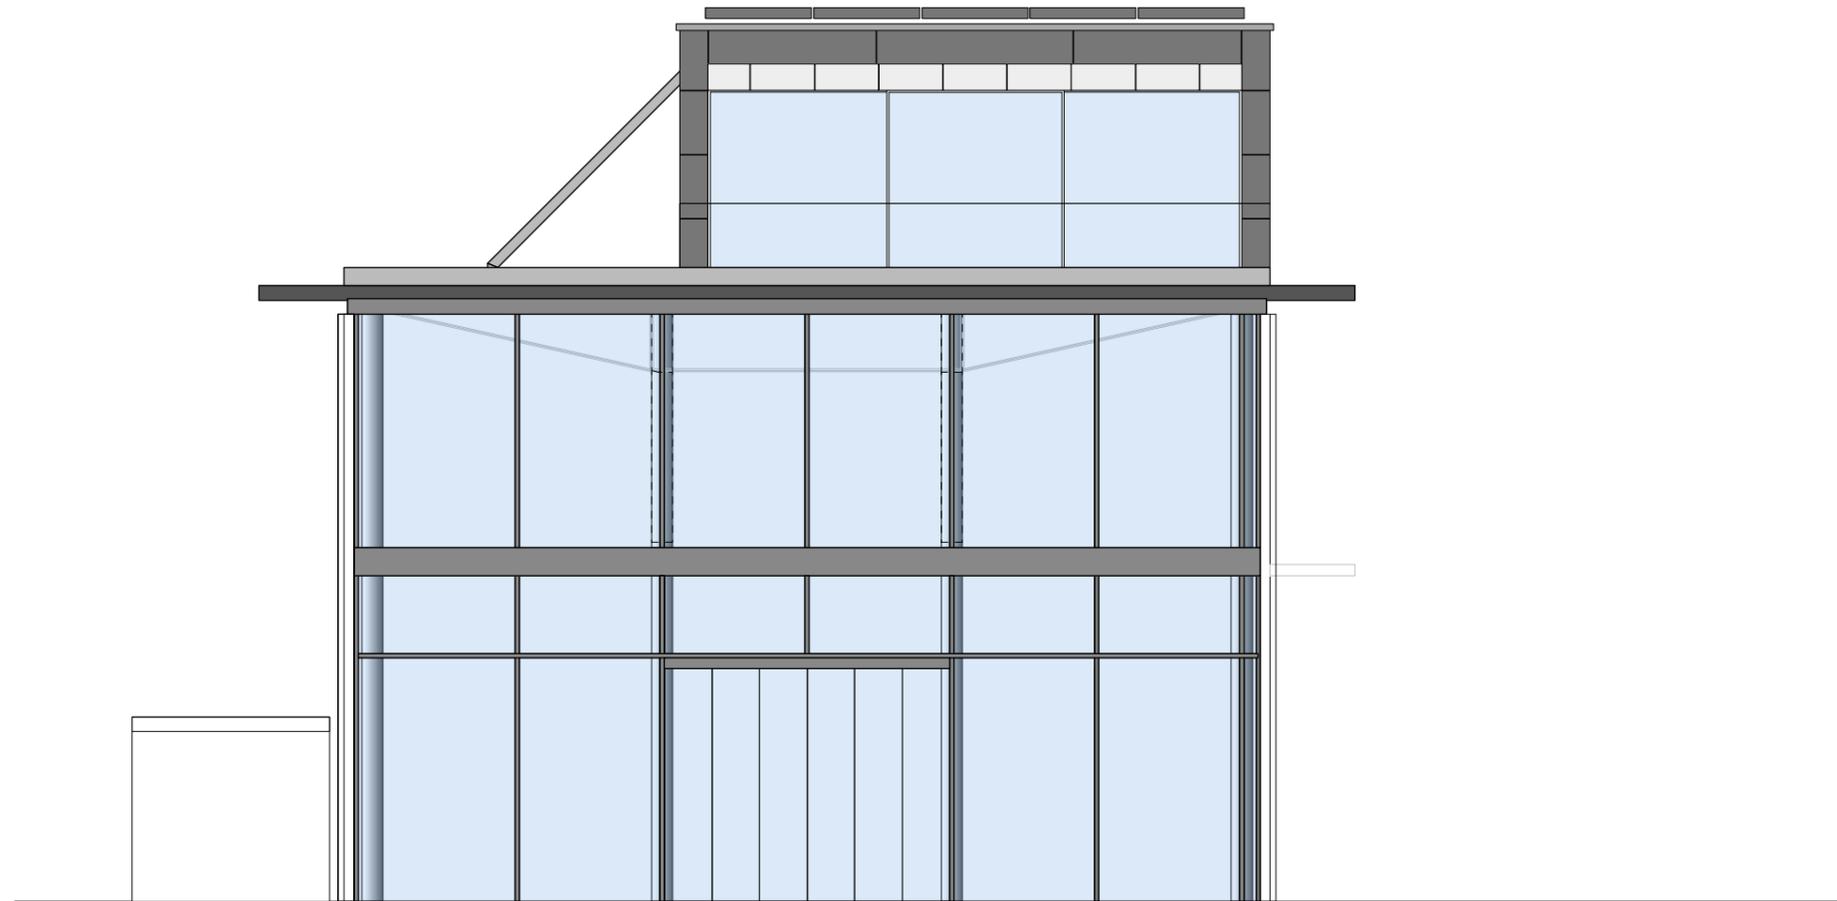

fassade nord-west