


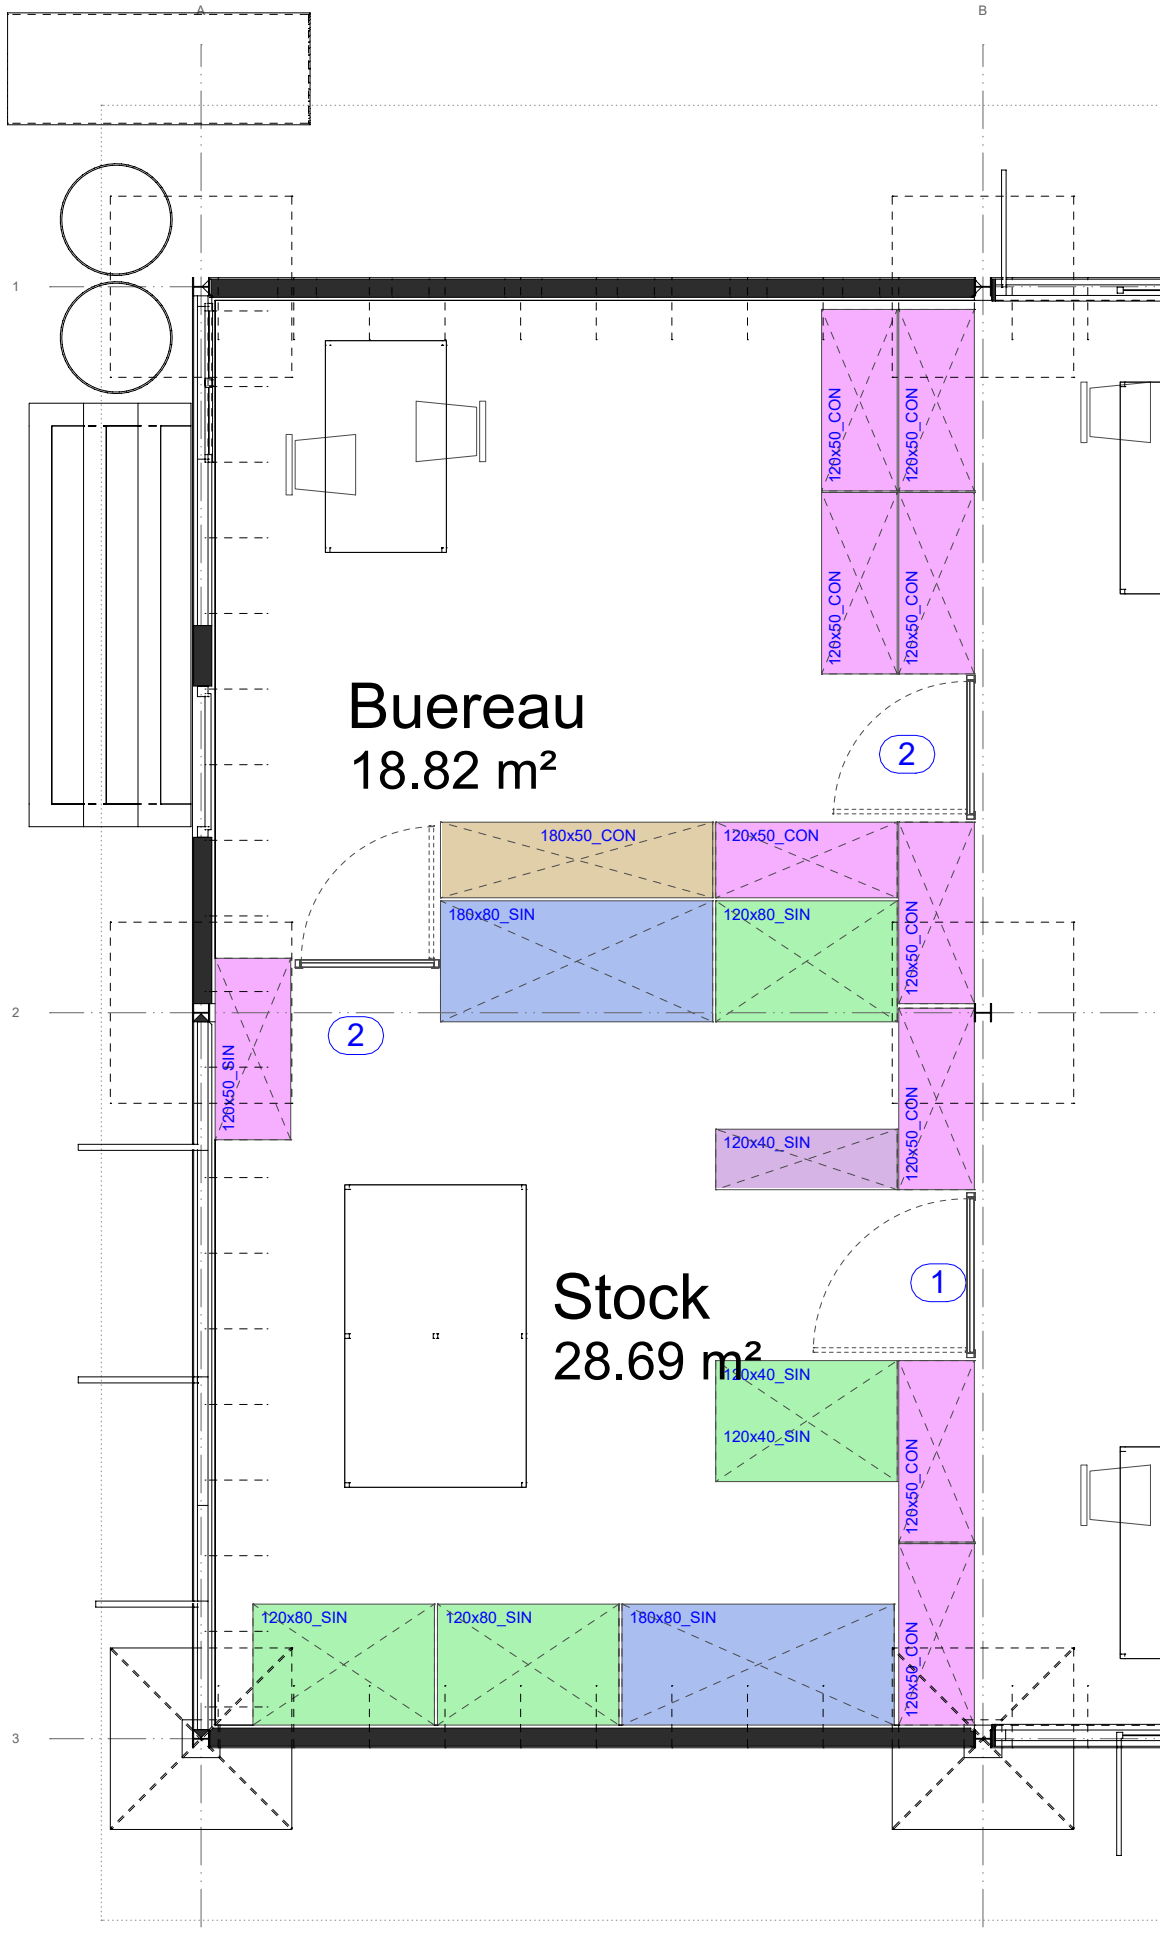

Atelier

Rayonnage

Cota 0 TallerMujeres_Con Colores

001-0

nombre de plan / index	2120 / 100
feuille / échelle	210 x 297 mm / 1:50
dessiné, date / vérification	ust , 24.03.2021 / ust
corrigé, date / vérification	ust , 24.03.2021 / ust

0m

0.5m

1m

2.5m

+/- 0.00m = 46 mmM

FORMACIÓN SENEGAL

fortaleciendo raíces

Architecte:
Ursula Strasser
www.strasserarchitekt.pro

CIF: G-98155328
www.formacionsenegal.org