


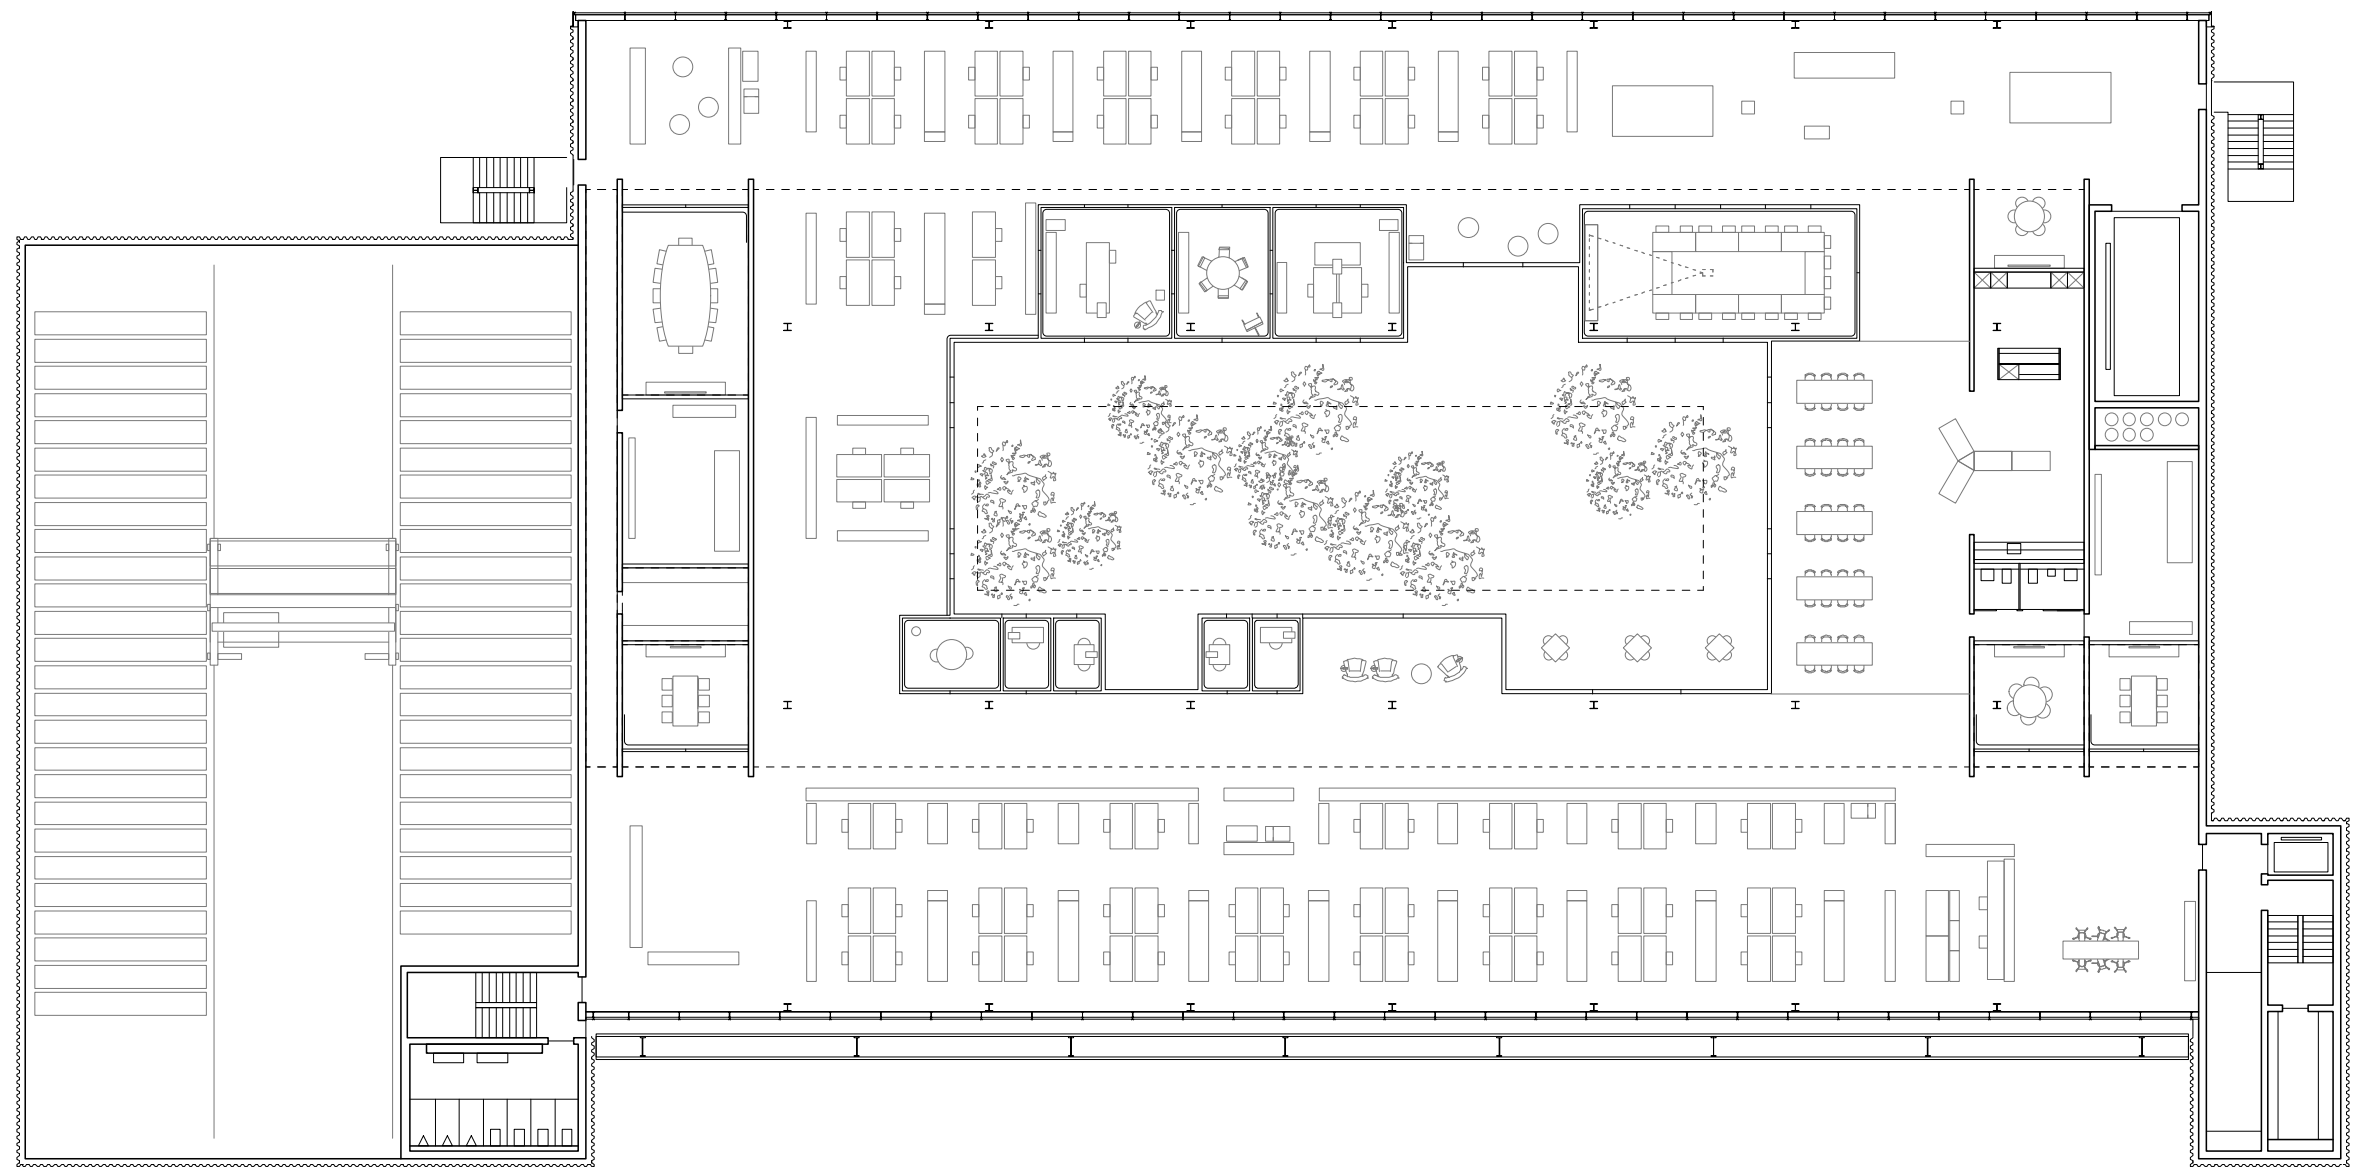

0 5m 10m

2.Obergeschoss 1:300 (A3)