




0 1 5 m

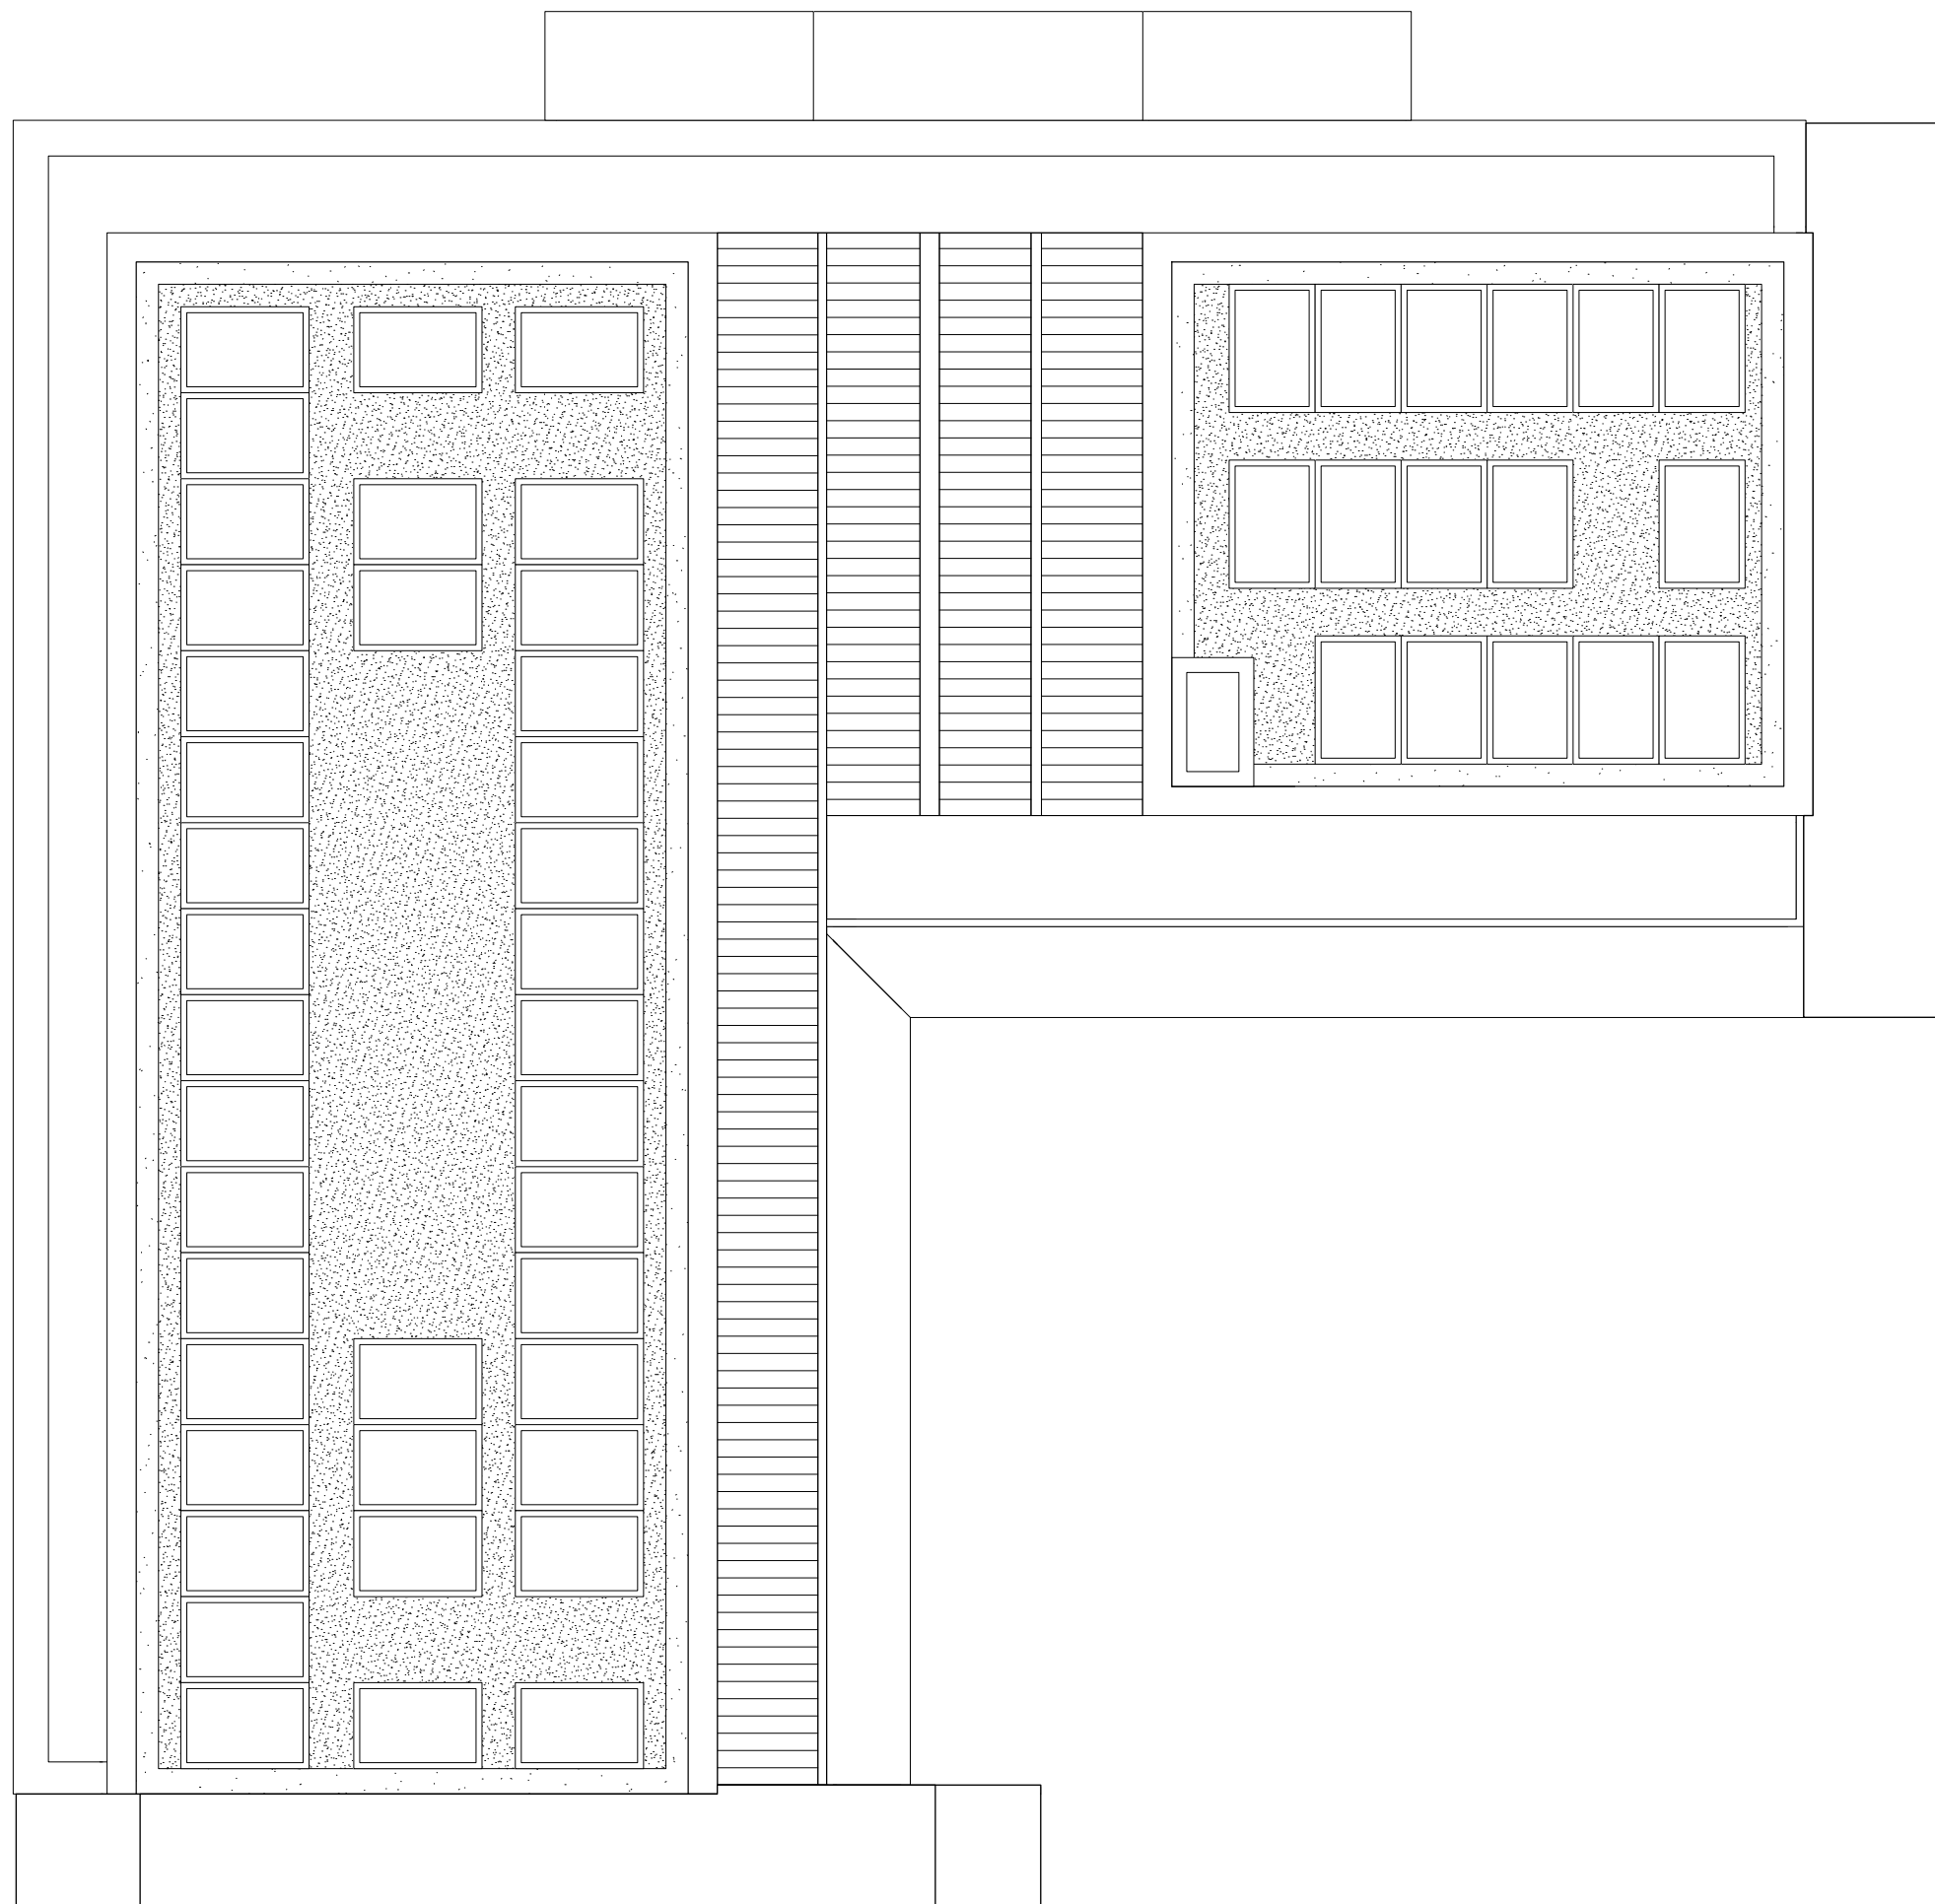

Dachaufsicht 1:100