



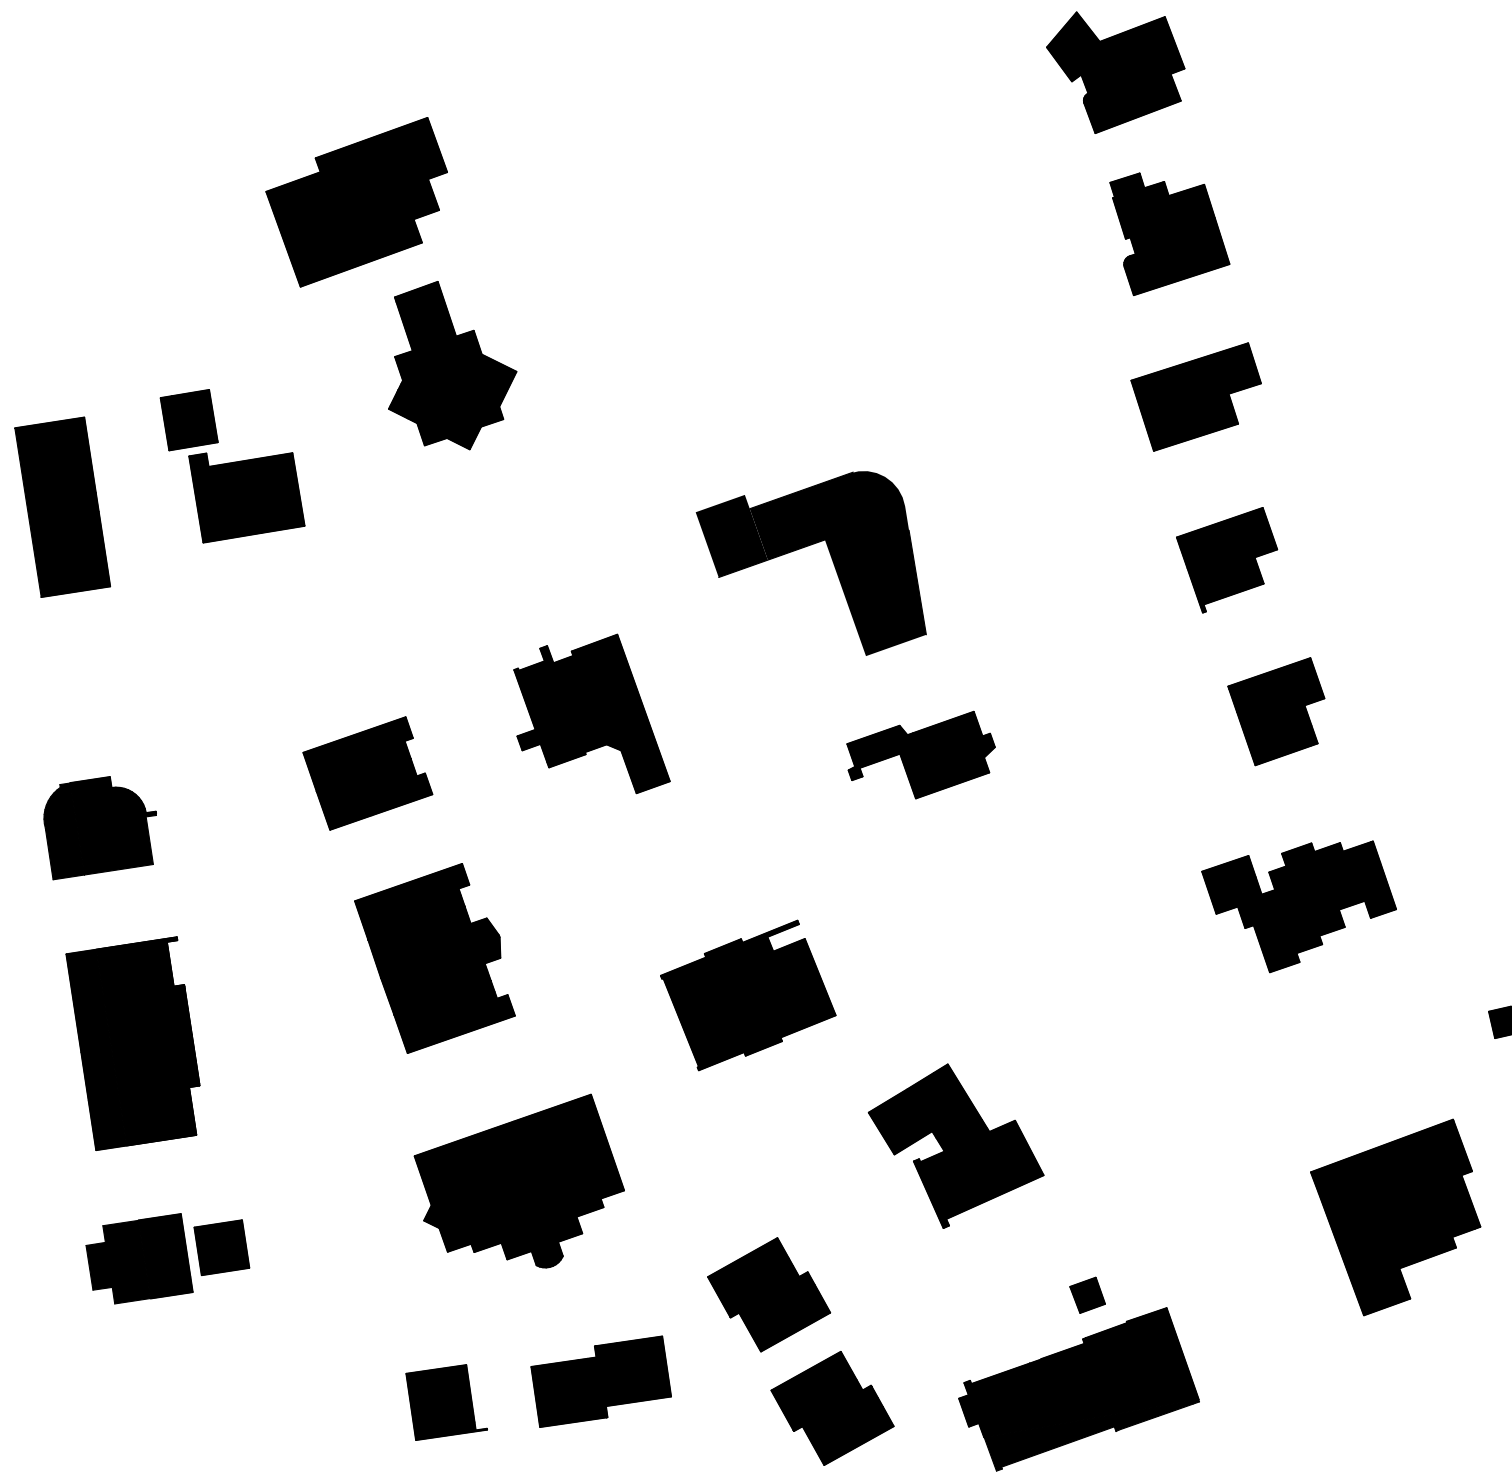

Haus E Thalwil
Schwarzplan 1:1000

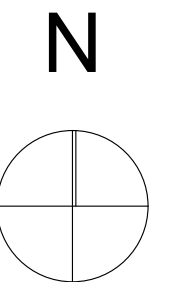

entree

architekten & ingenieure ag
moosstrasse 49
8134 adliswil
tel 043 377 19 19
www.entree.ch