


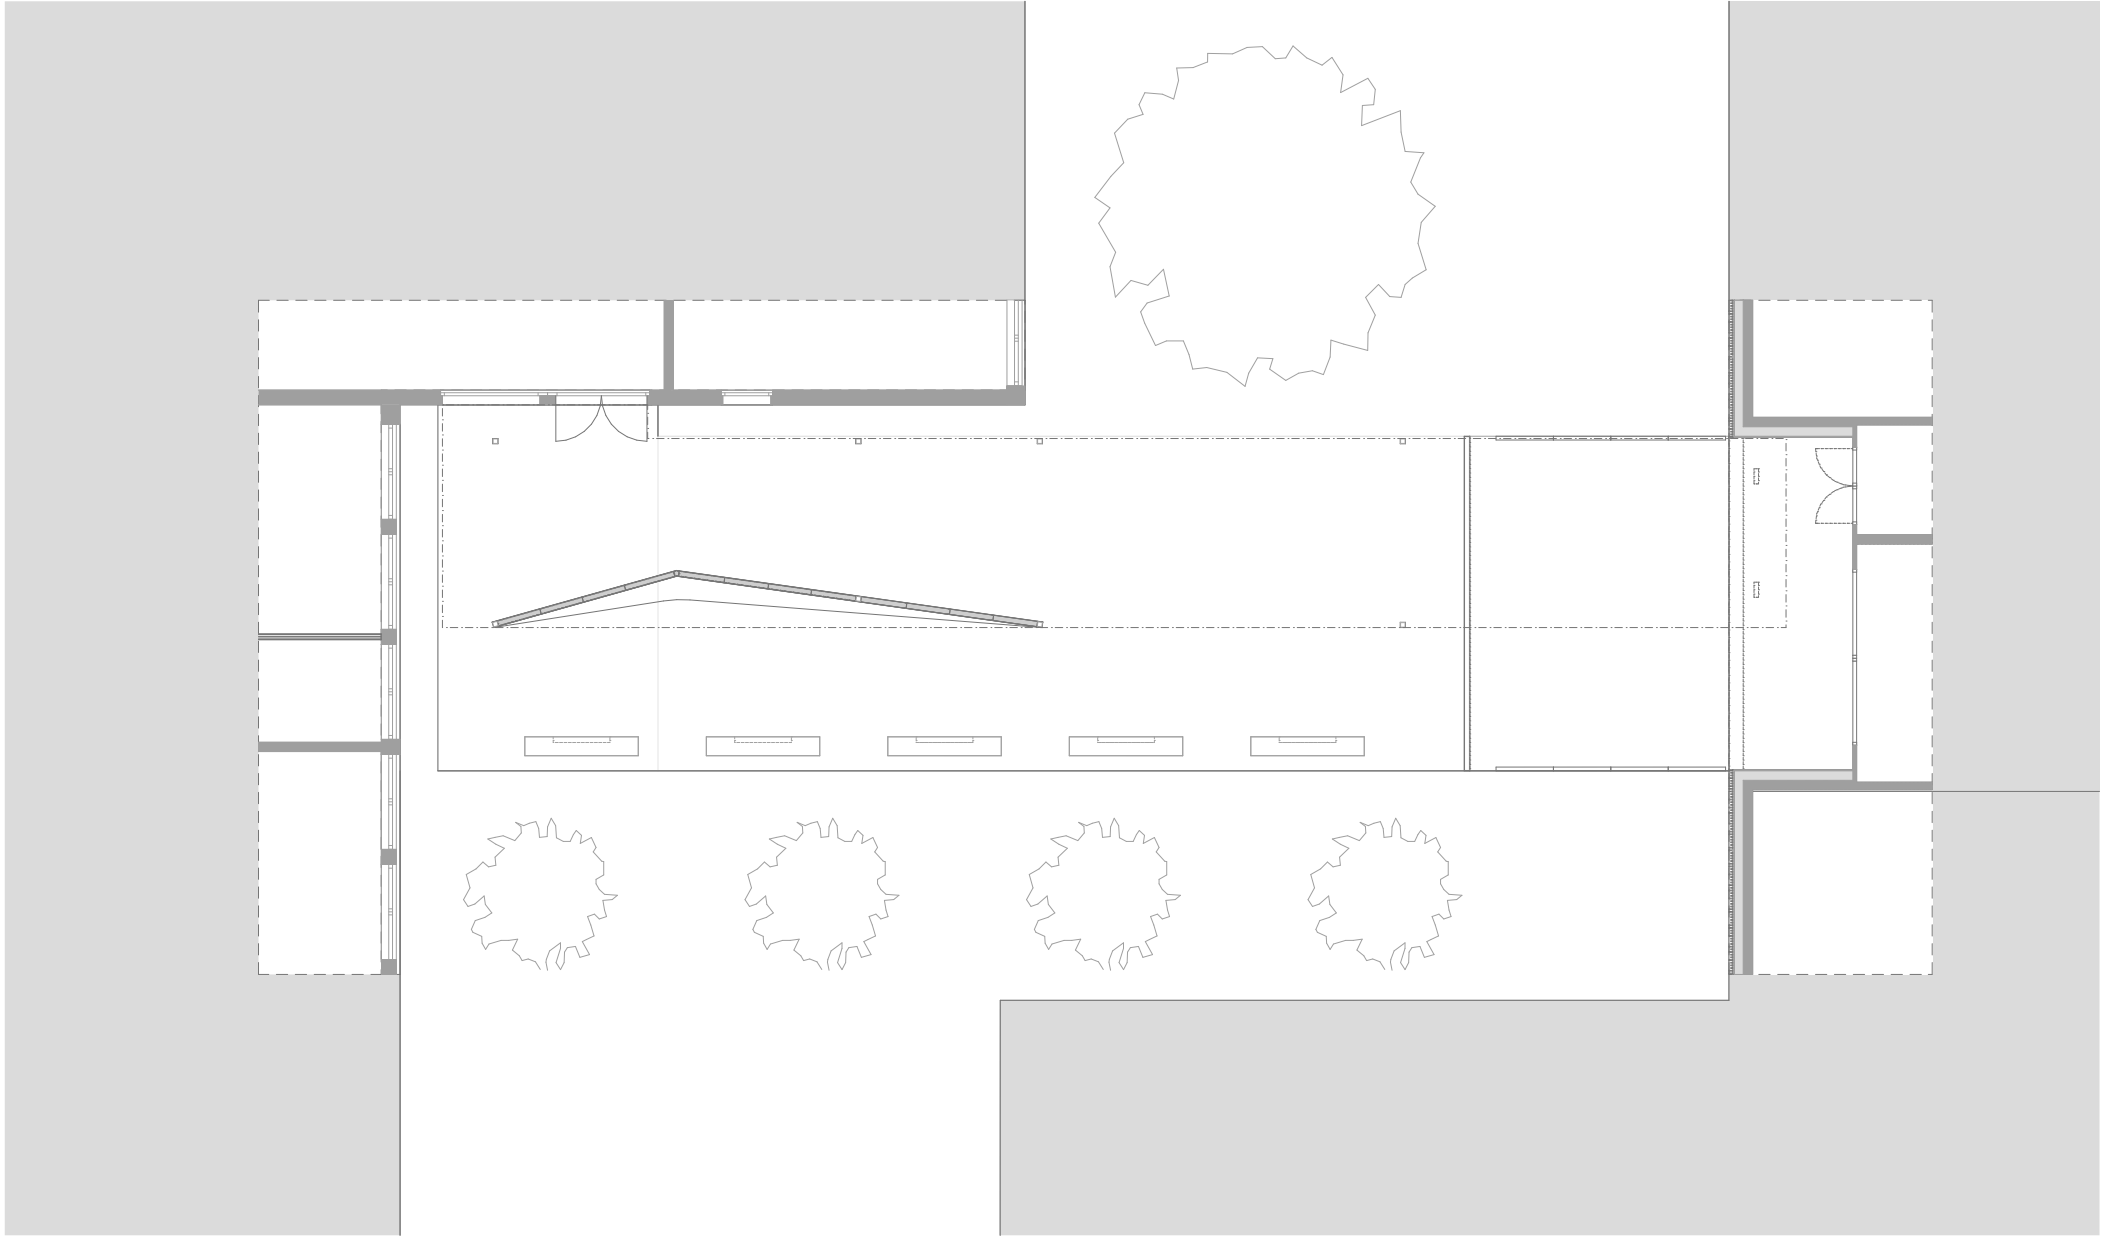

Grundriss 1:200

