


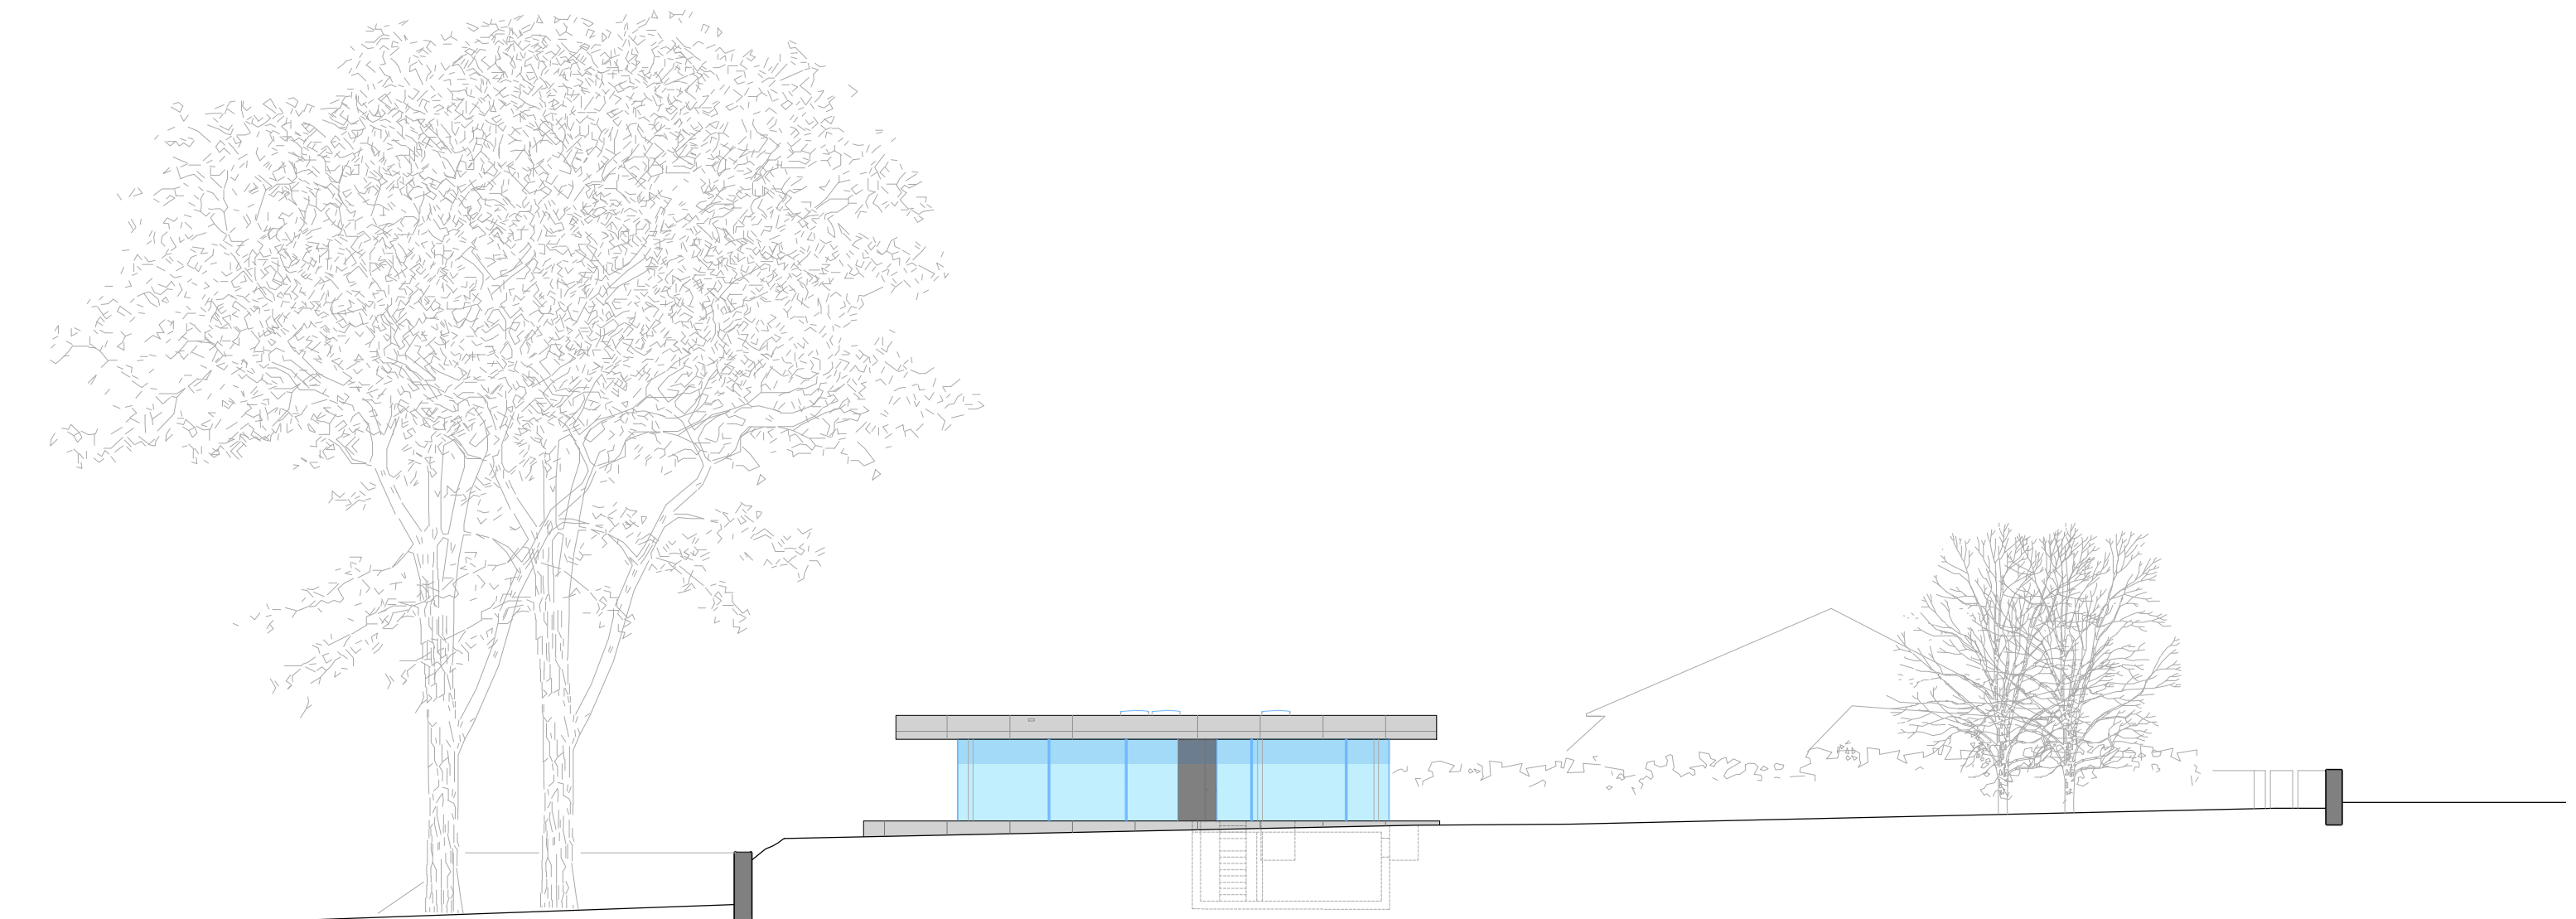

FACADE EST 1:200

