


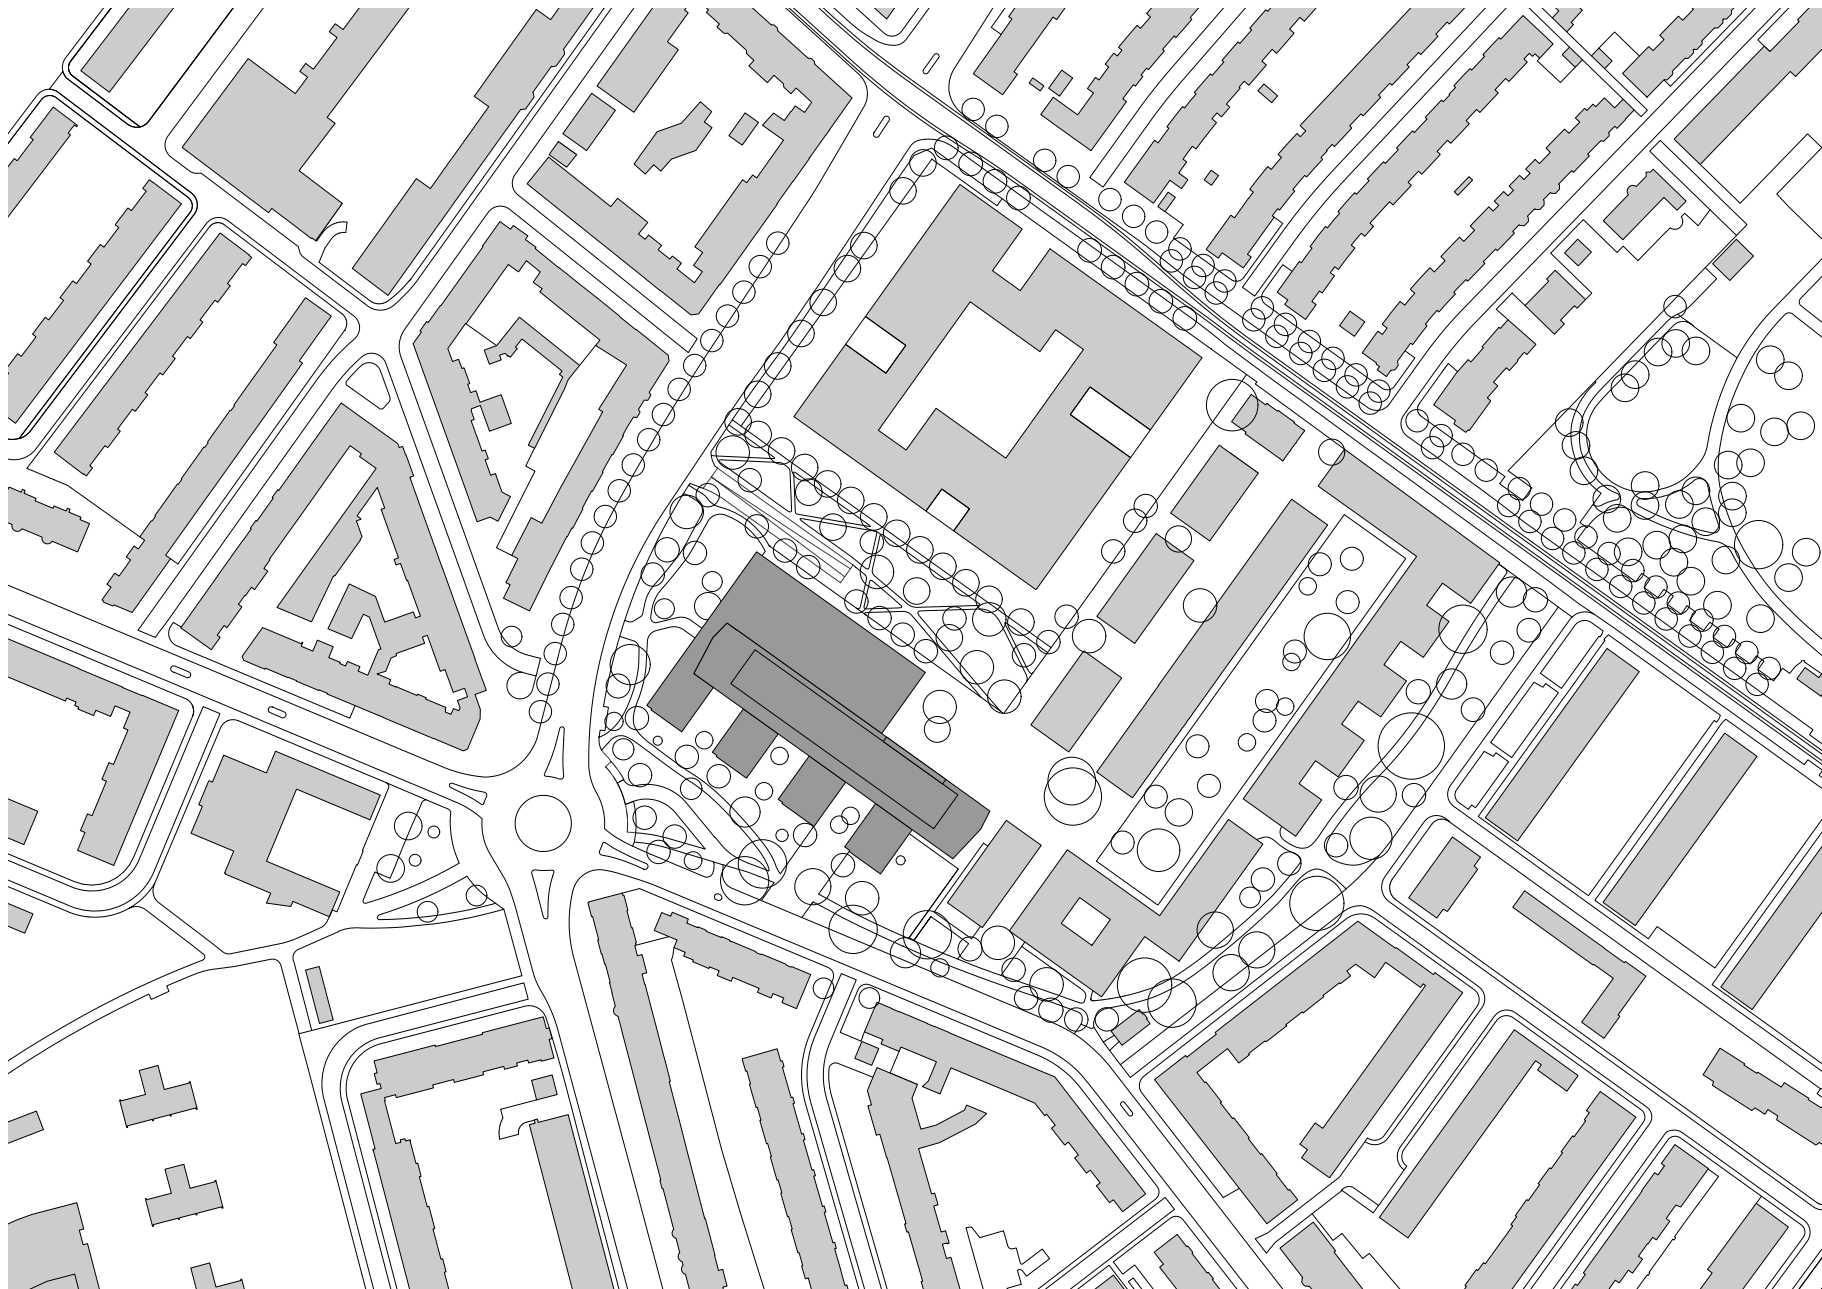

Situation 1:2500

Umnutzung Felix-Platter Spital, Basel, ARGE Müller Sigrist | Rapp Architekten

Müller Sigrist Architekten AG Weststr. 74 8003 Zürich 044.201.91.09 info@muellersigrist.ch

Rapp Architekten AG Freilager-Platz 4 4142 Münchenstein 058.595.77.77 info@rapp.ch