


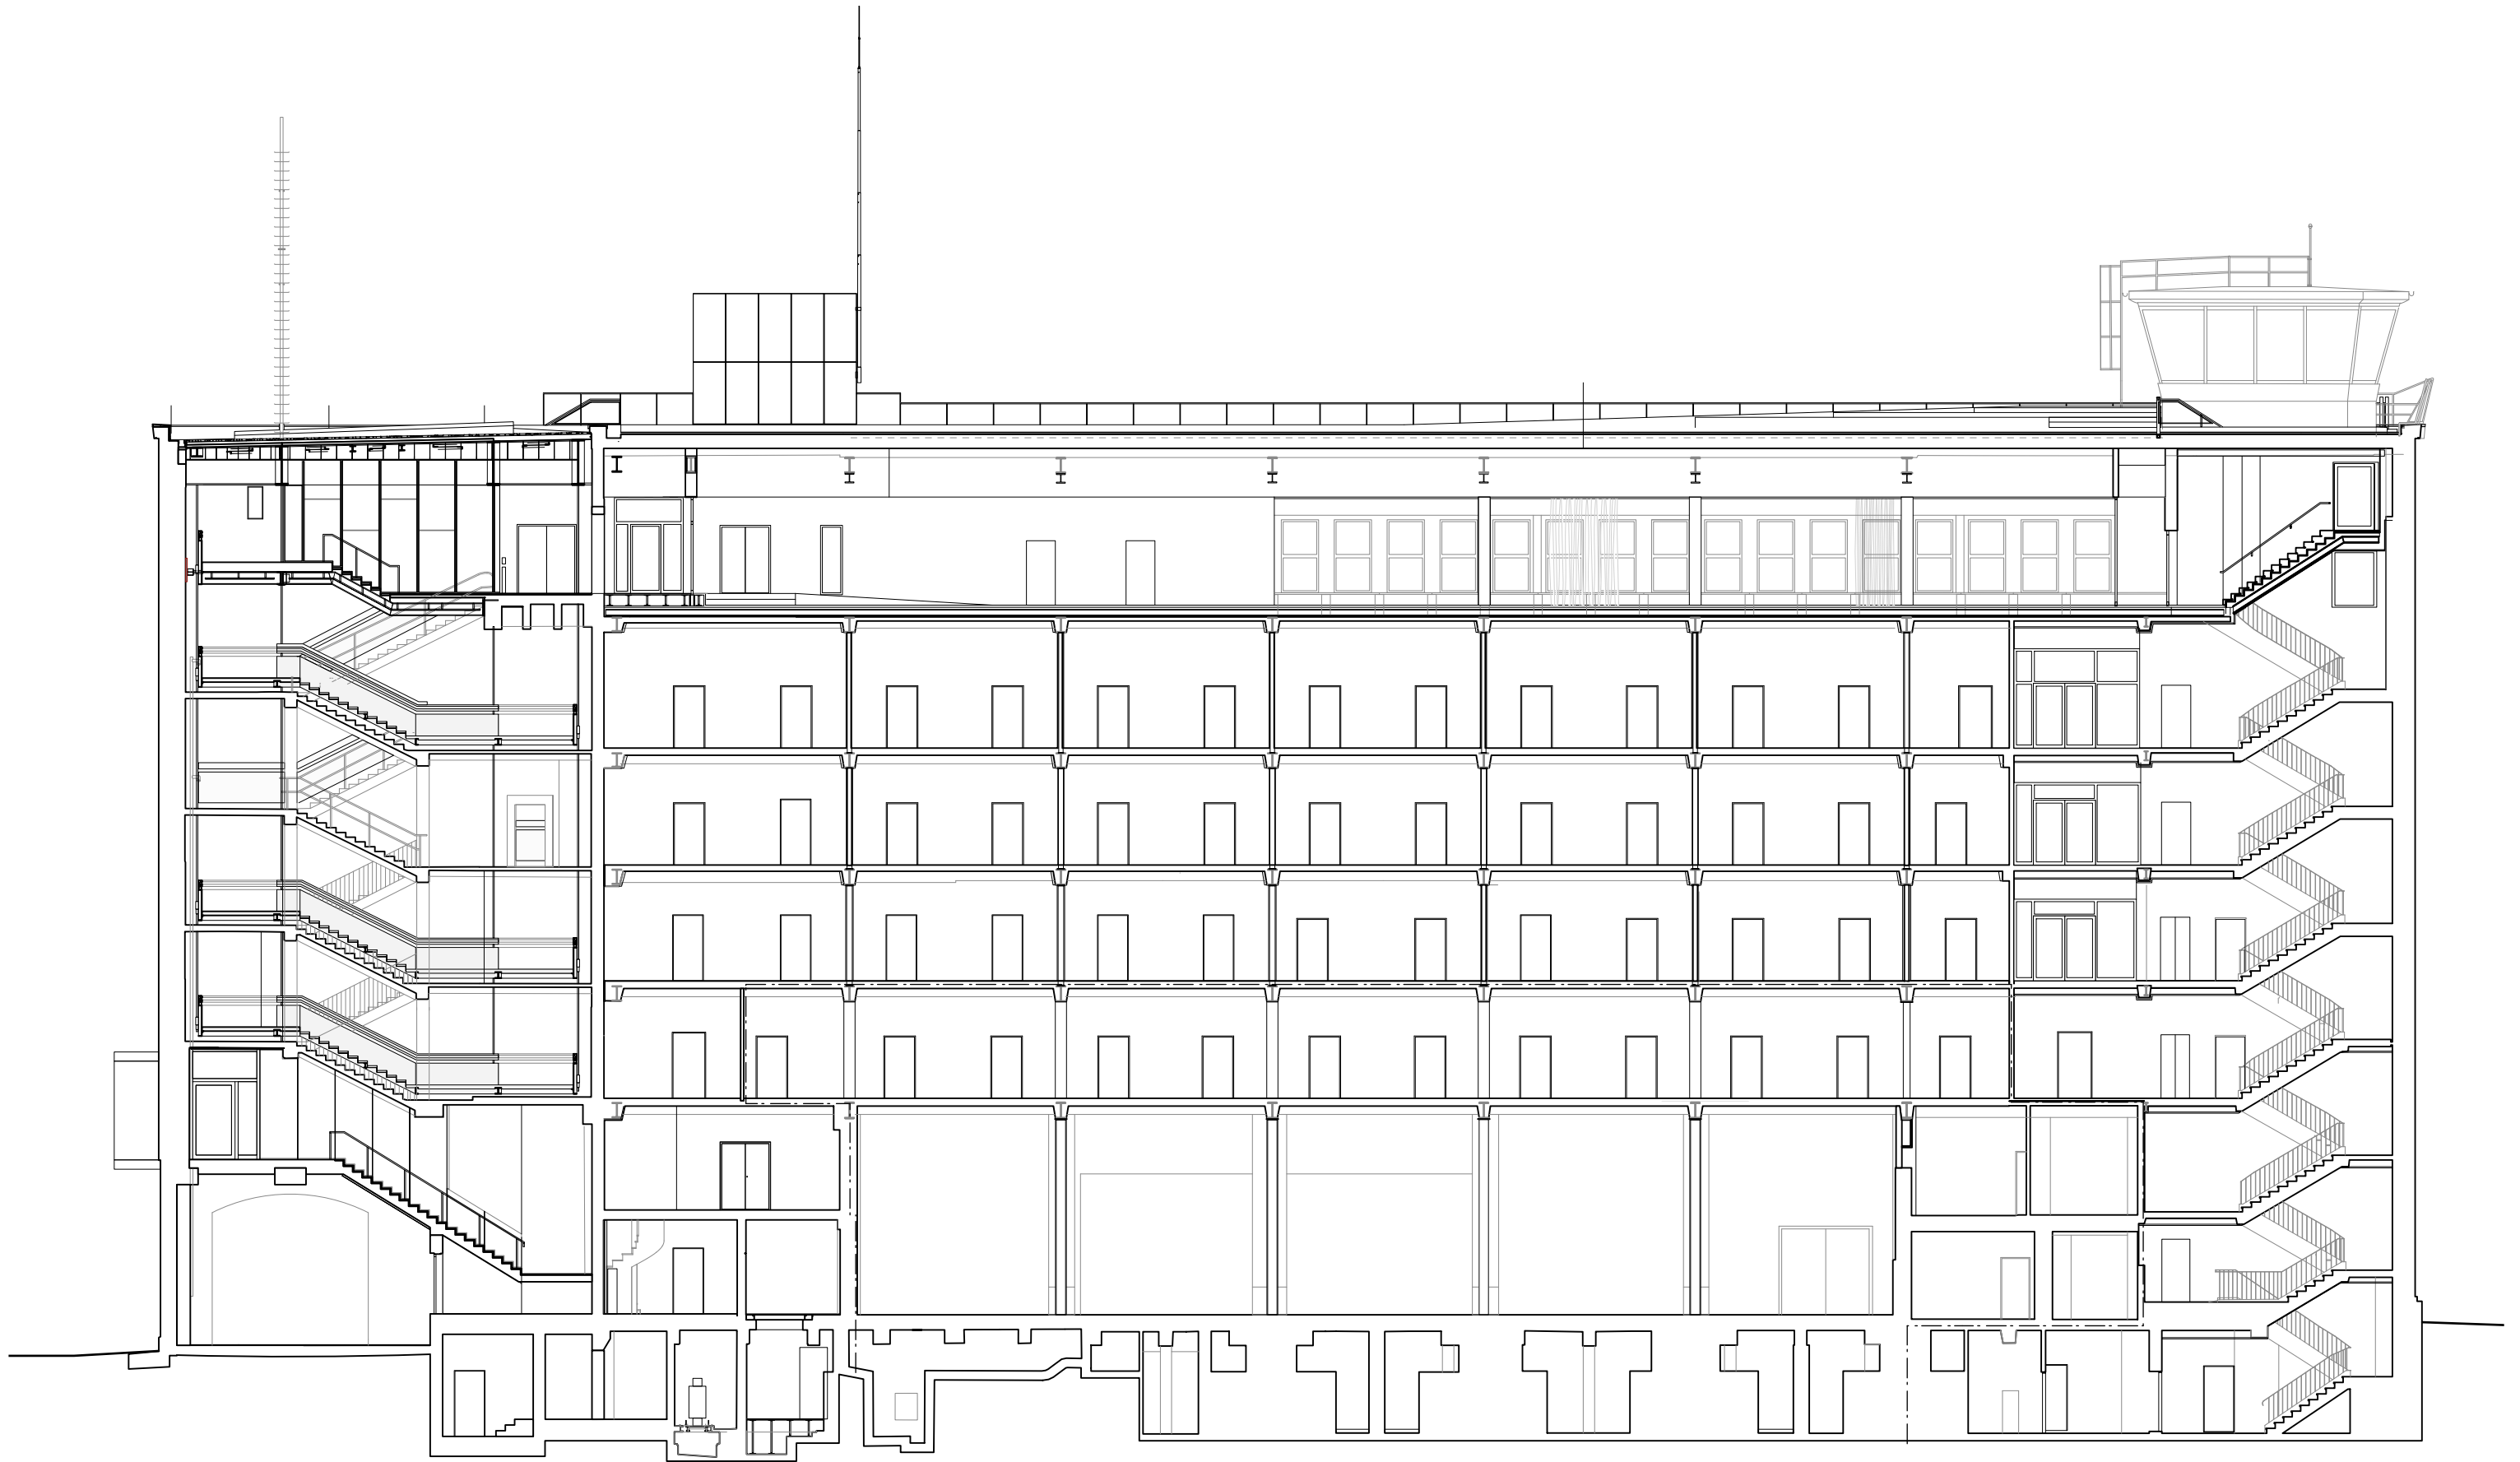

THF - Schnitt 1-1

1:200 5m 10m