




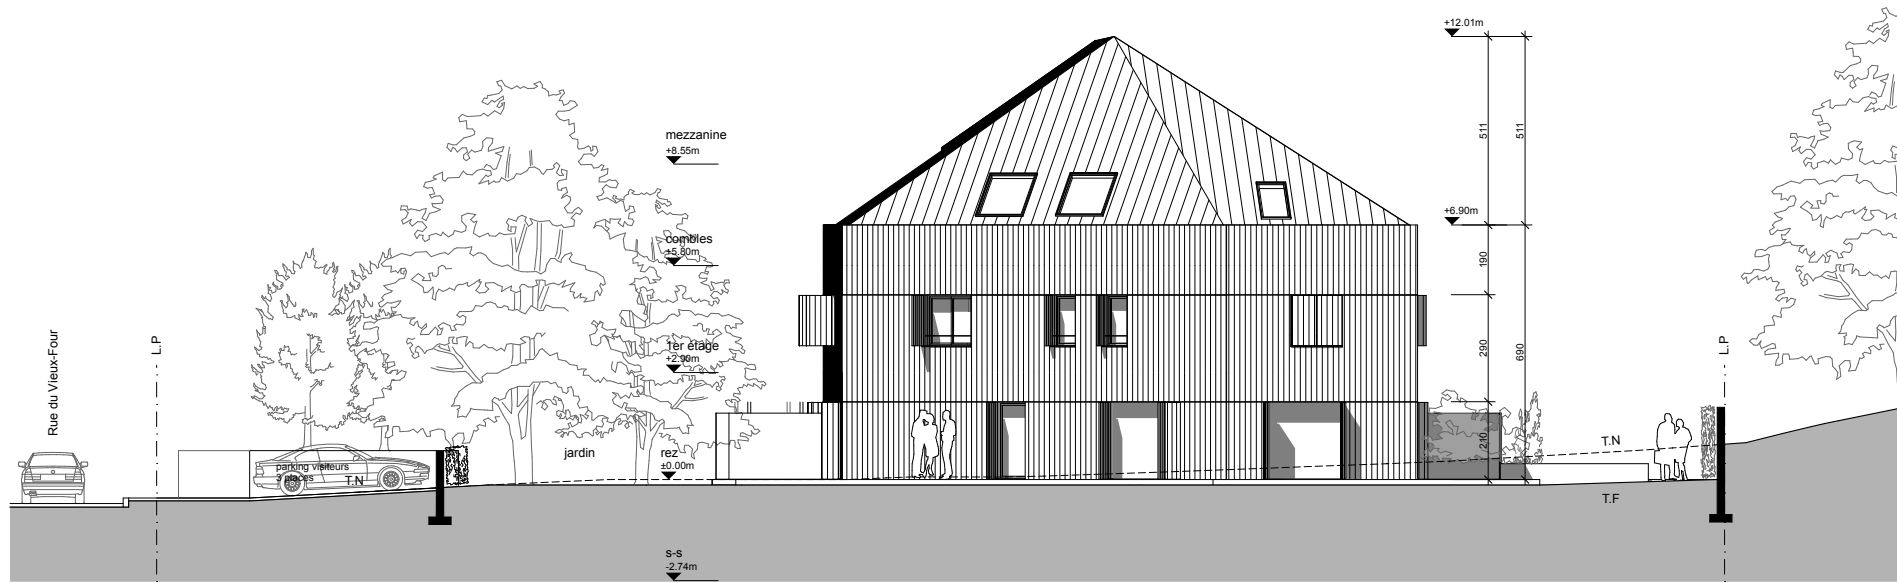


FACADE SUD

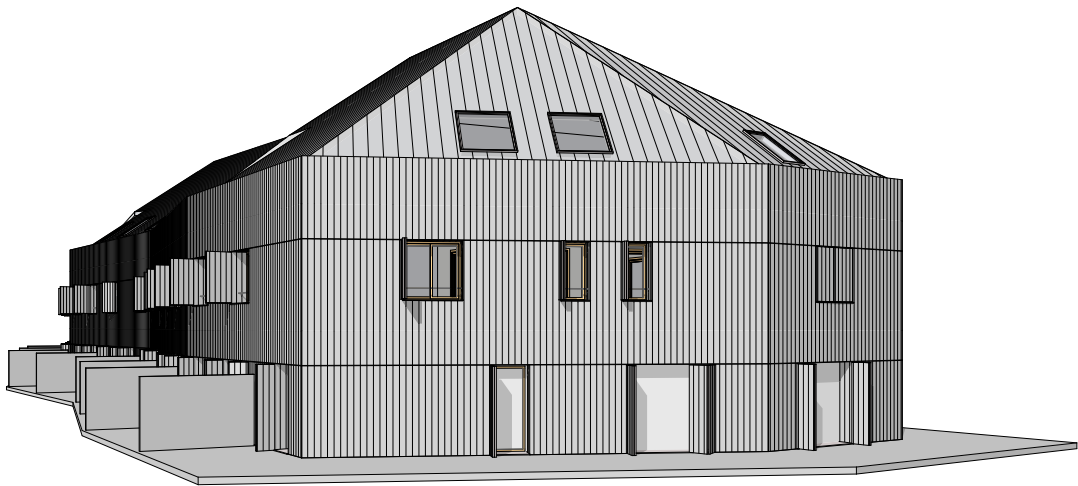

3D FACADE SUD

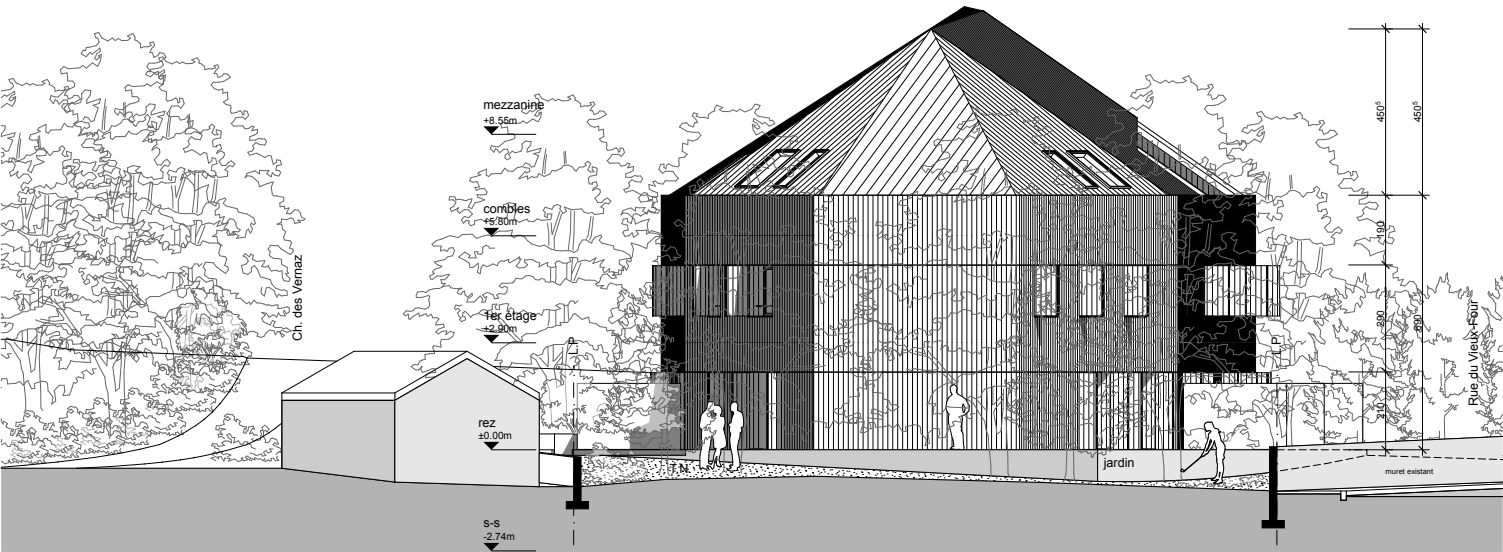

FACADE NORD

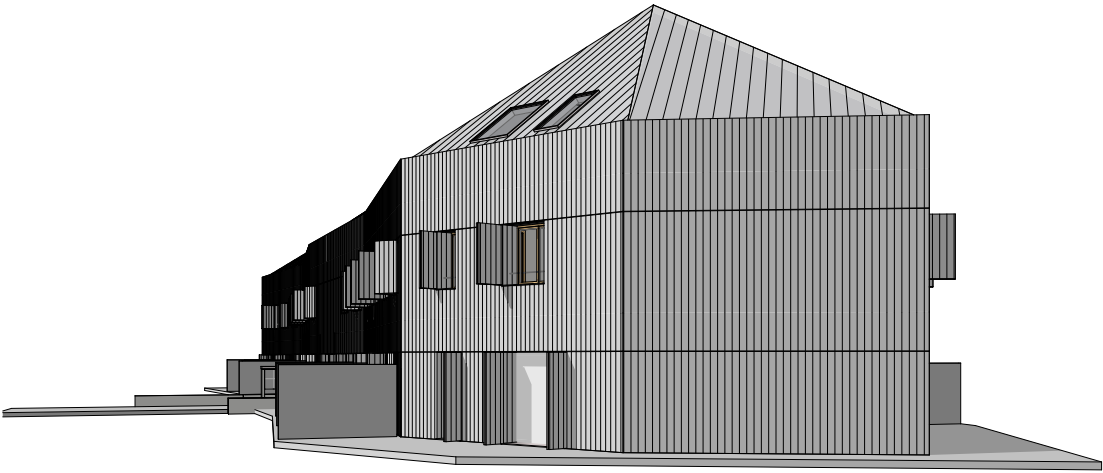

3D FACADE NORD