


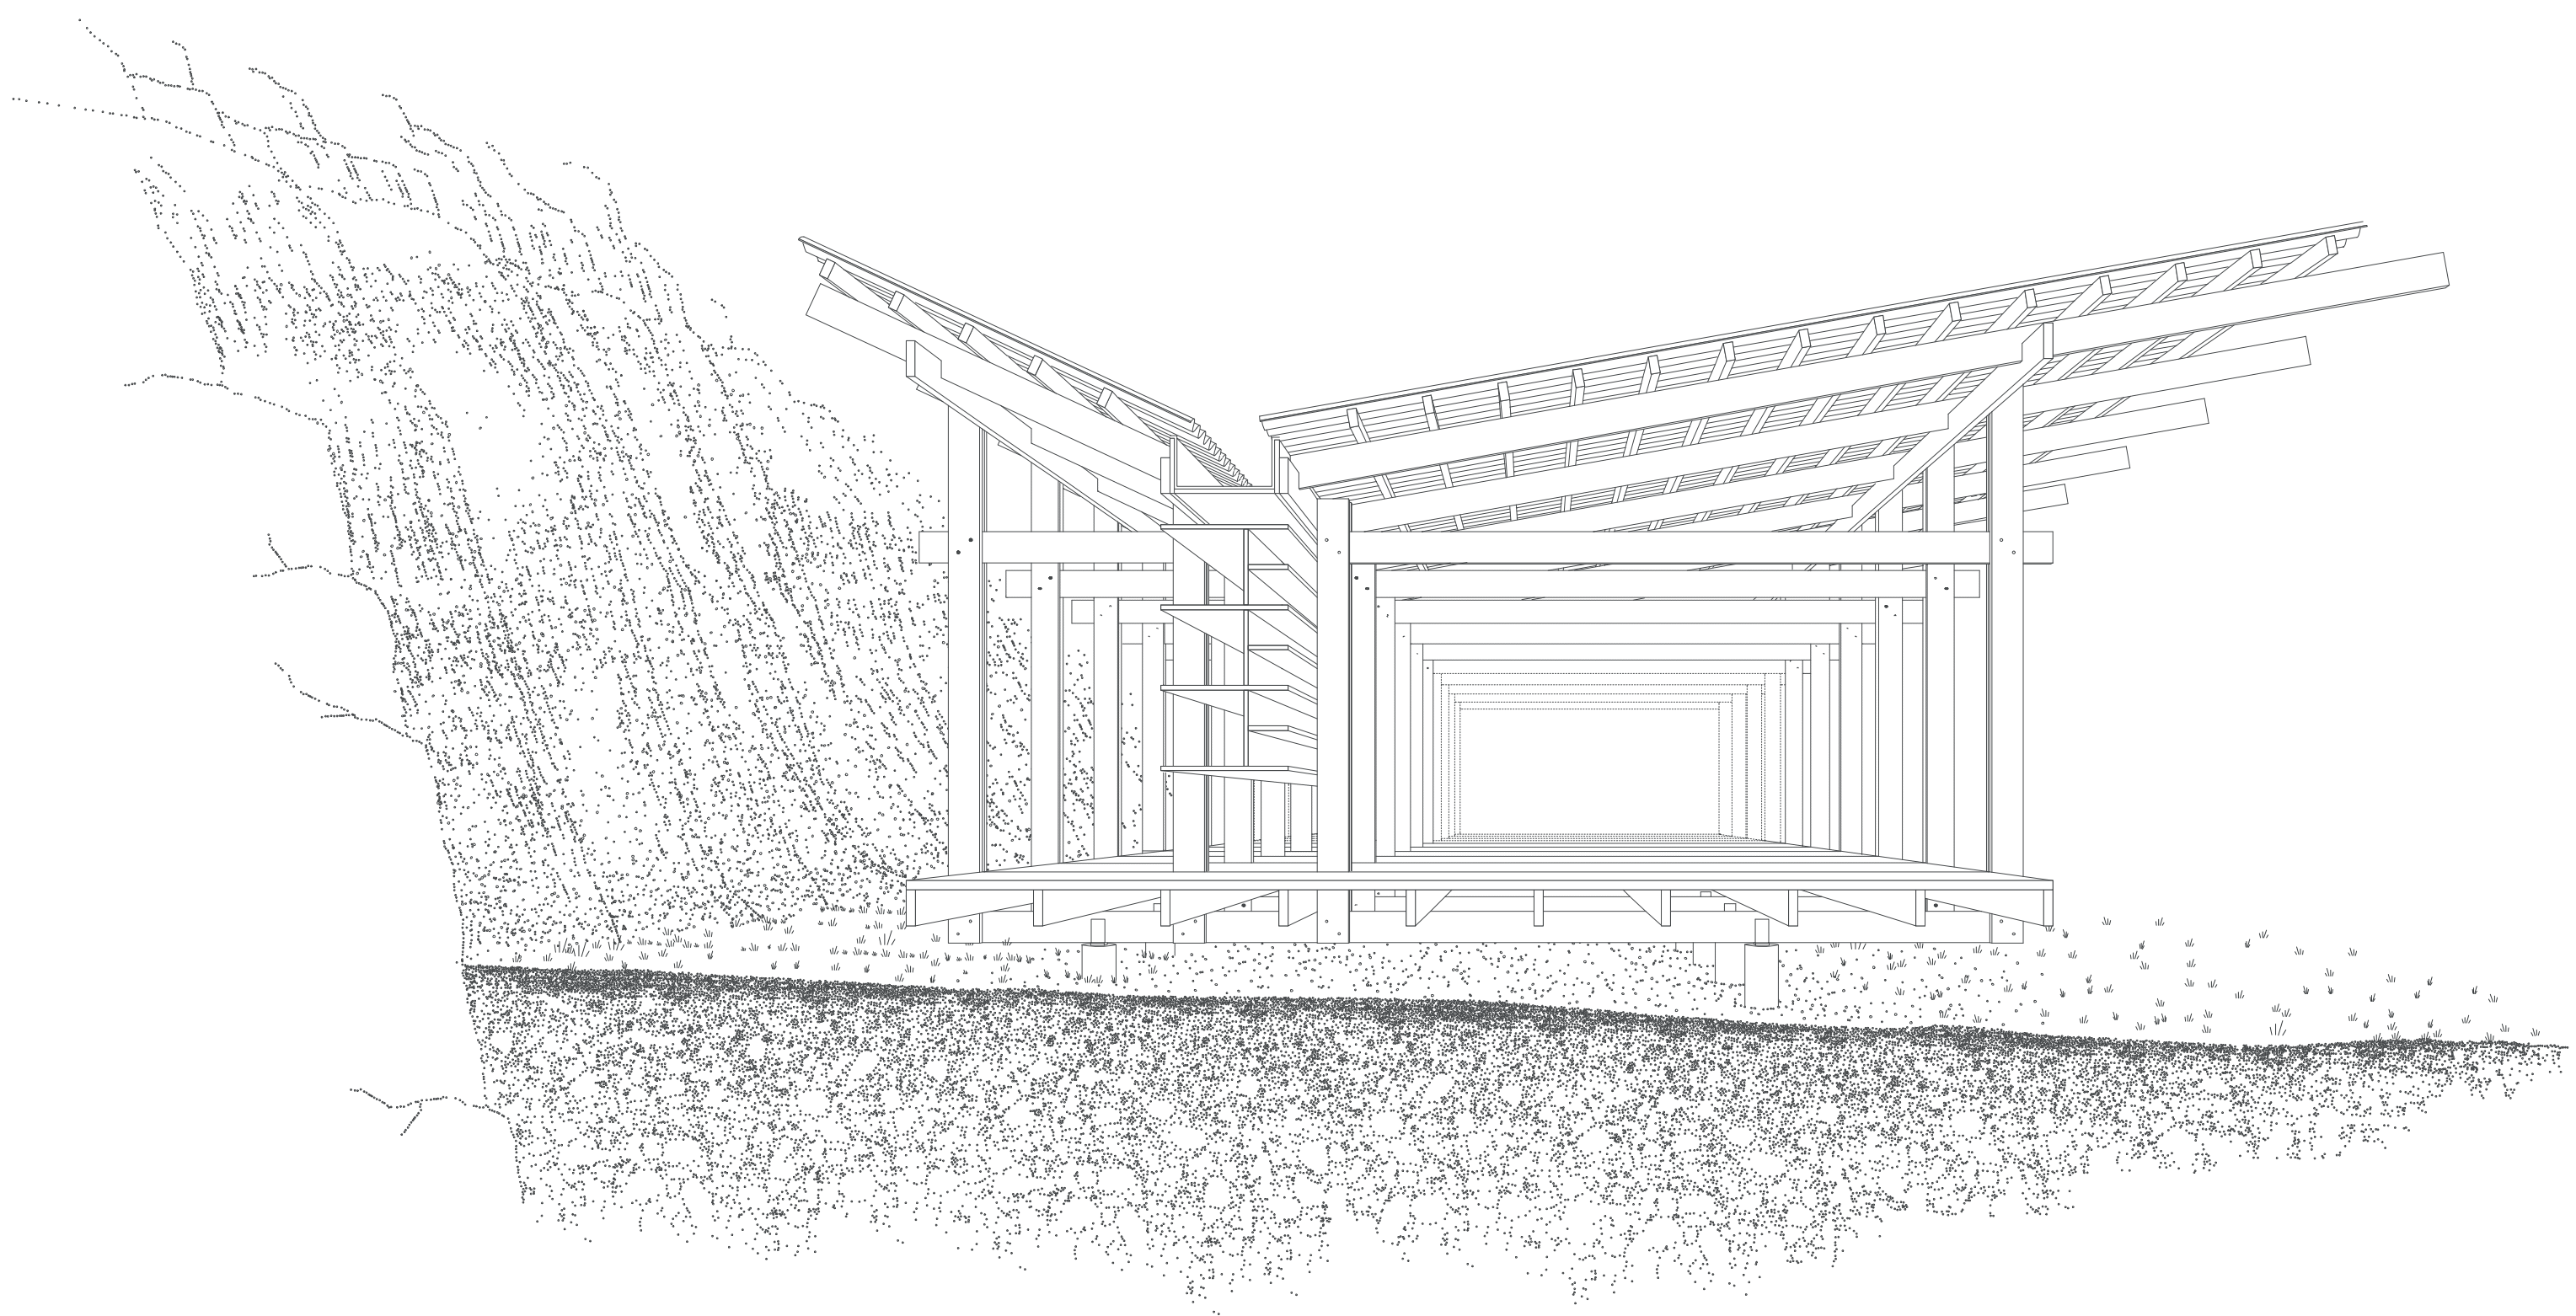

*La cabane - 1:50*



*Forêt - 1:200*