


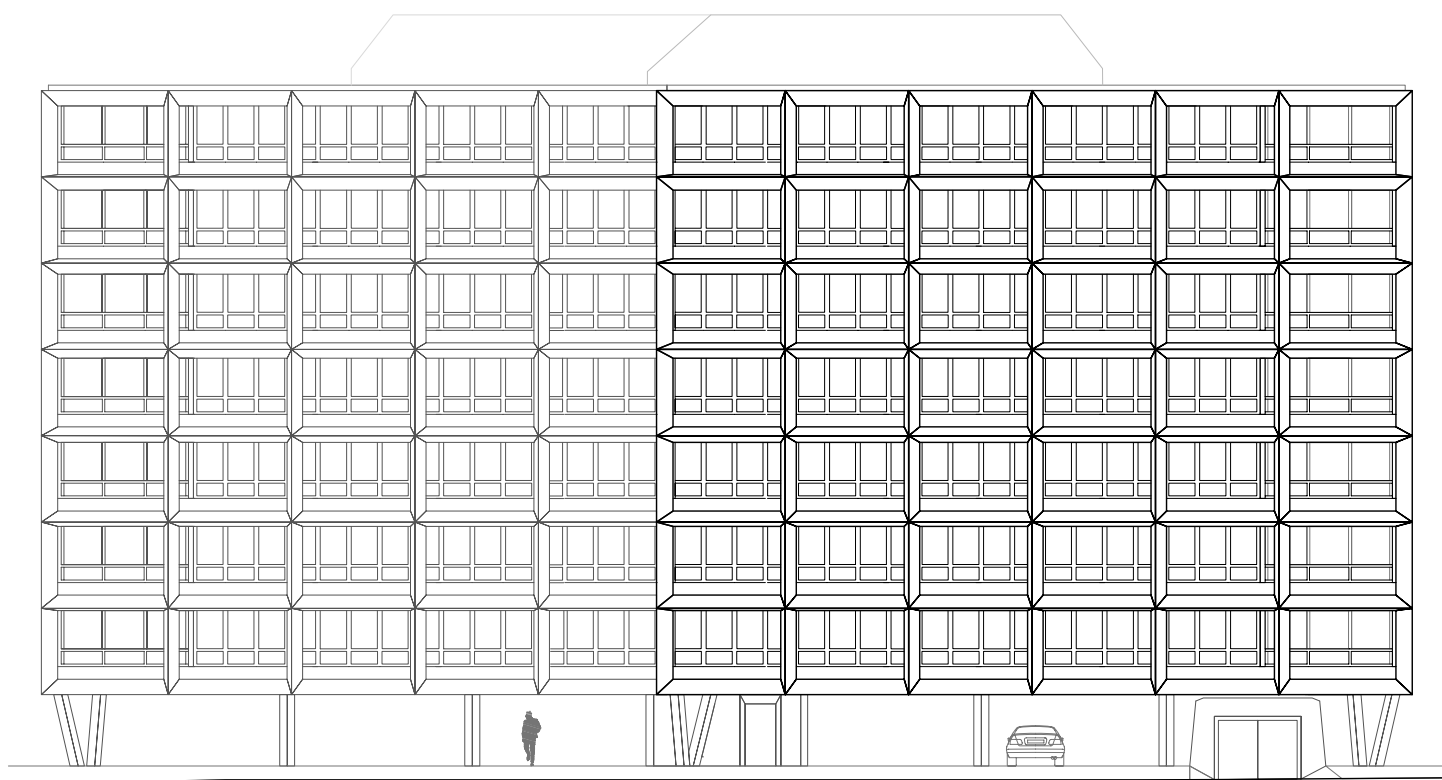

0 1 m 2 m 5 m

Elevation
1:250