


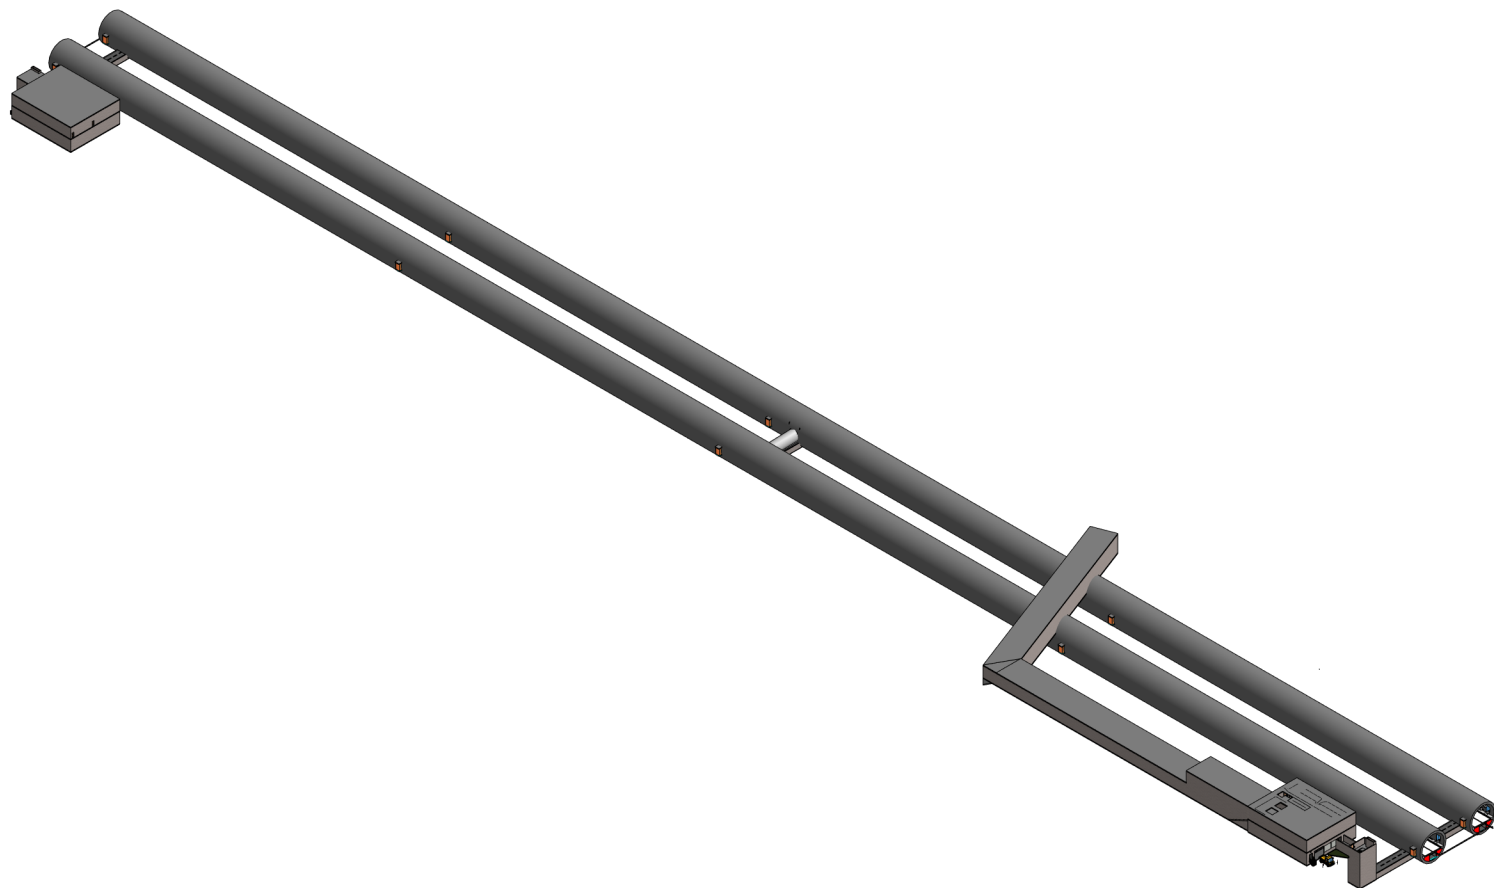

salzmann IED engineering Kantonsstrasse 73 / Eyholz 3630 Visp +41 28 948 10 28 joerg.steiner@salzmannag.ch	Projekt Nr. 1					Tunnel	
	Plan Nr. 0						
	Projekt Nr. Intern 000					Ausführungsplan	
	Plan Nr. Intern 000						
	PL	GEZ	GEPR	DAT.	MST.	FORM.	3D Ansicht Übersichtsplan Tunnel
	O.F.	J.S.	O.F.	28.08.2017		A2	

C:\Users\jst\Documents\BSPR\BSPR_001_Ag\BSPR_001_Ag.dwg