



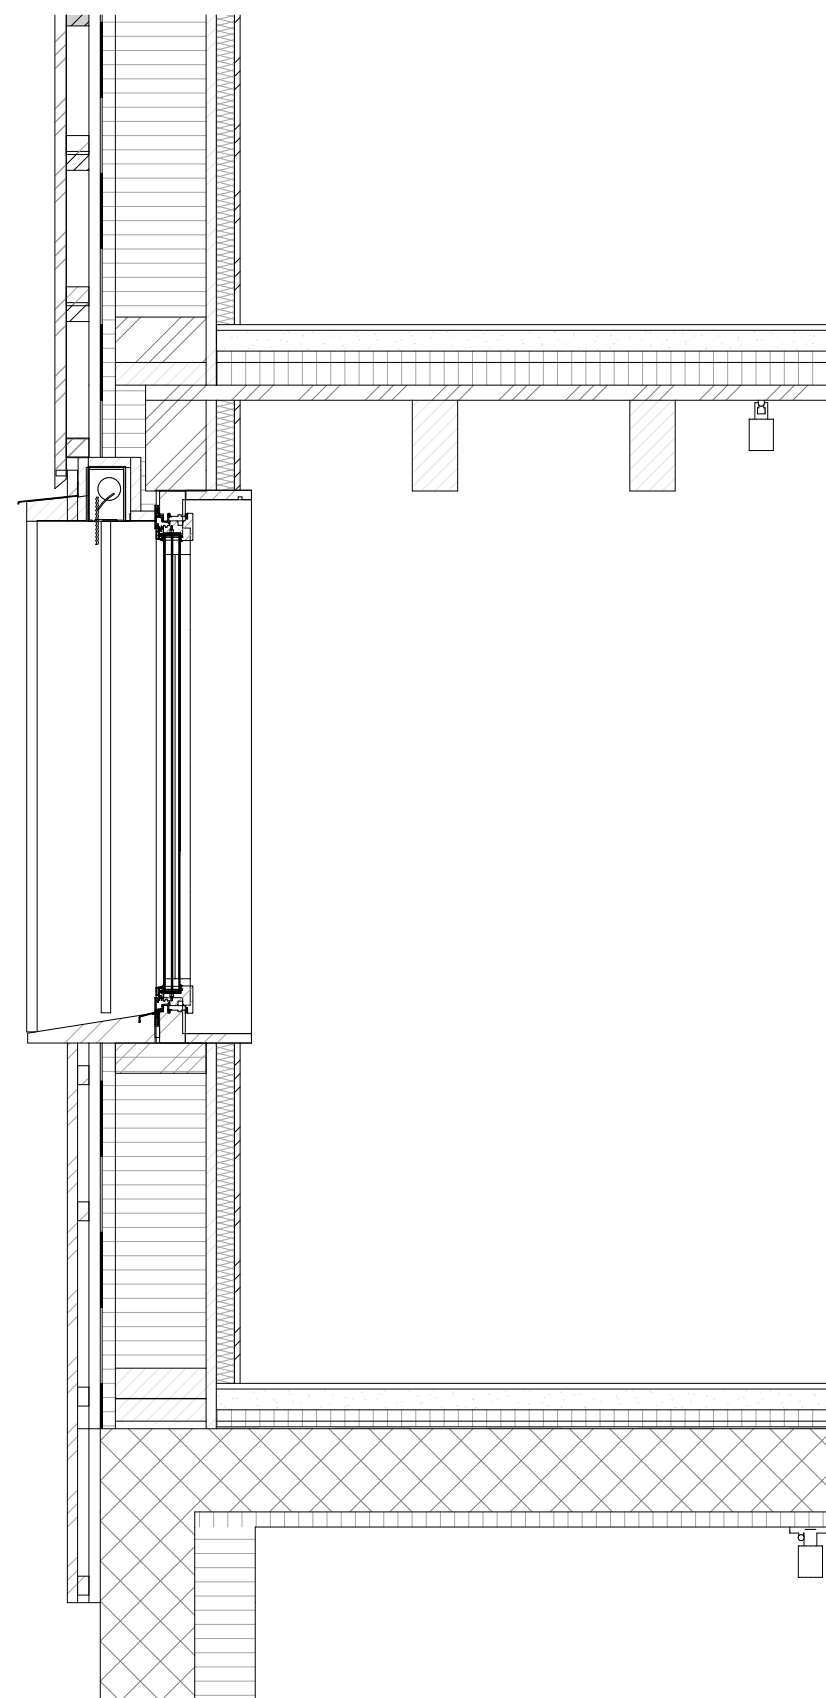

Müllerhüsli
Berneck

Detail Fassade
1:20

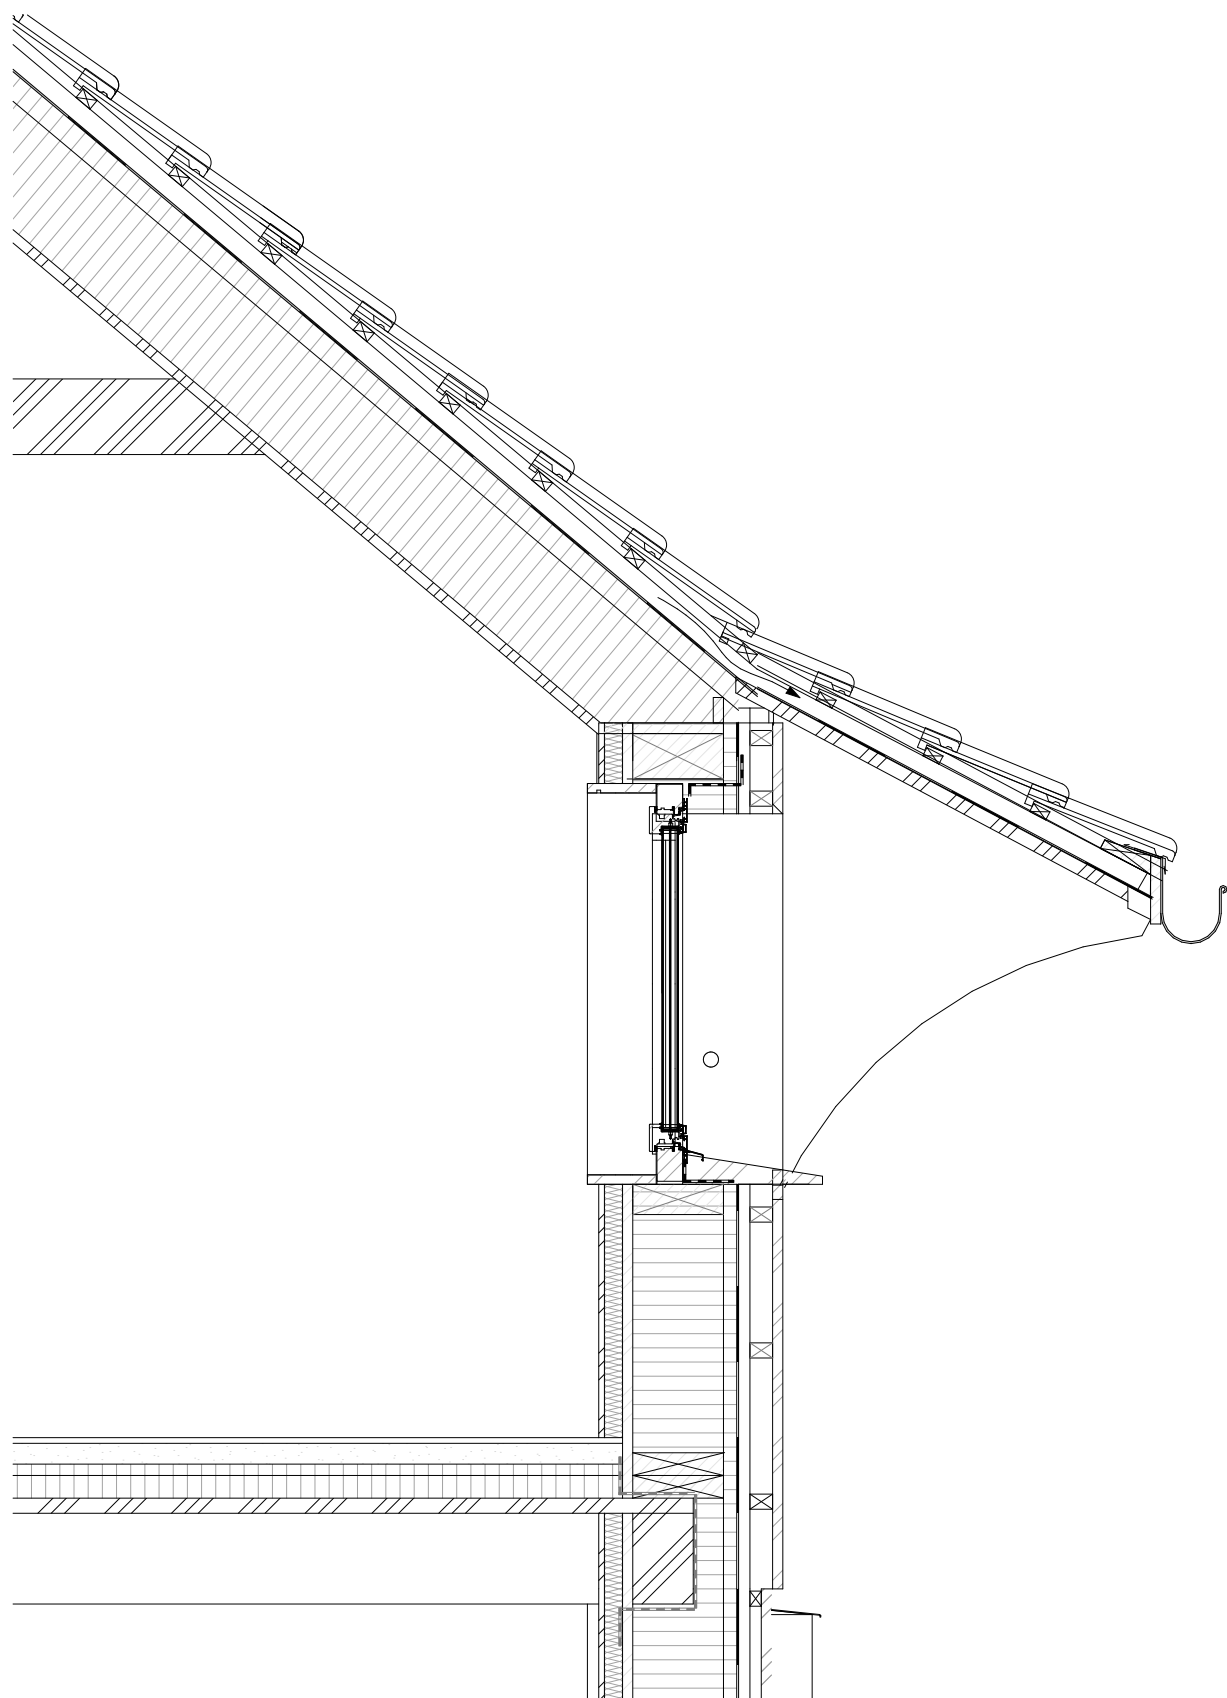