


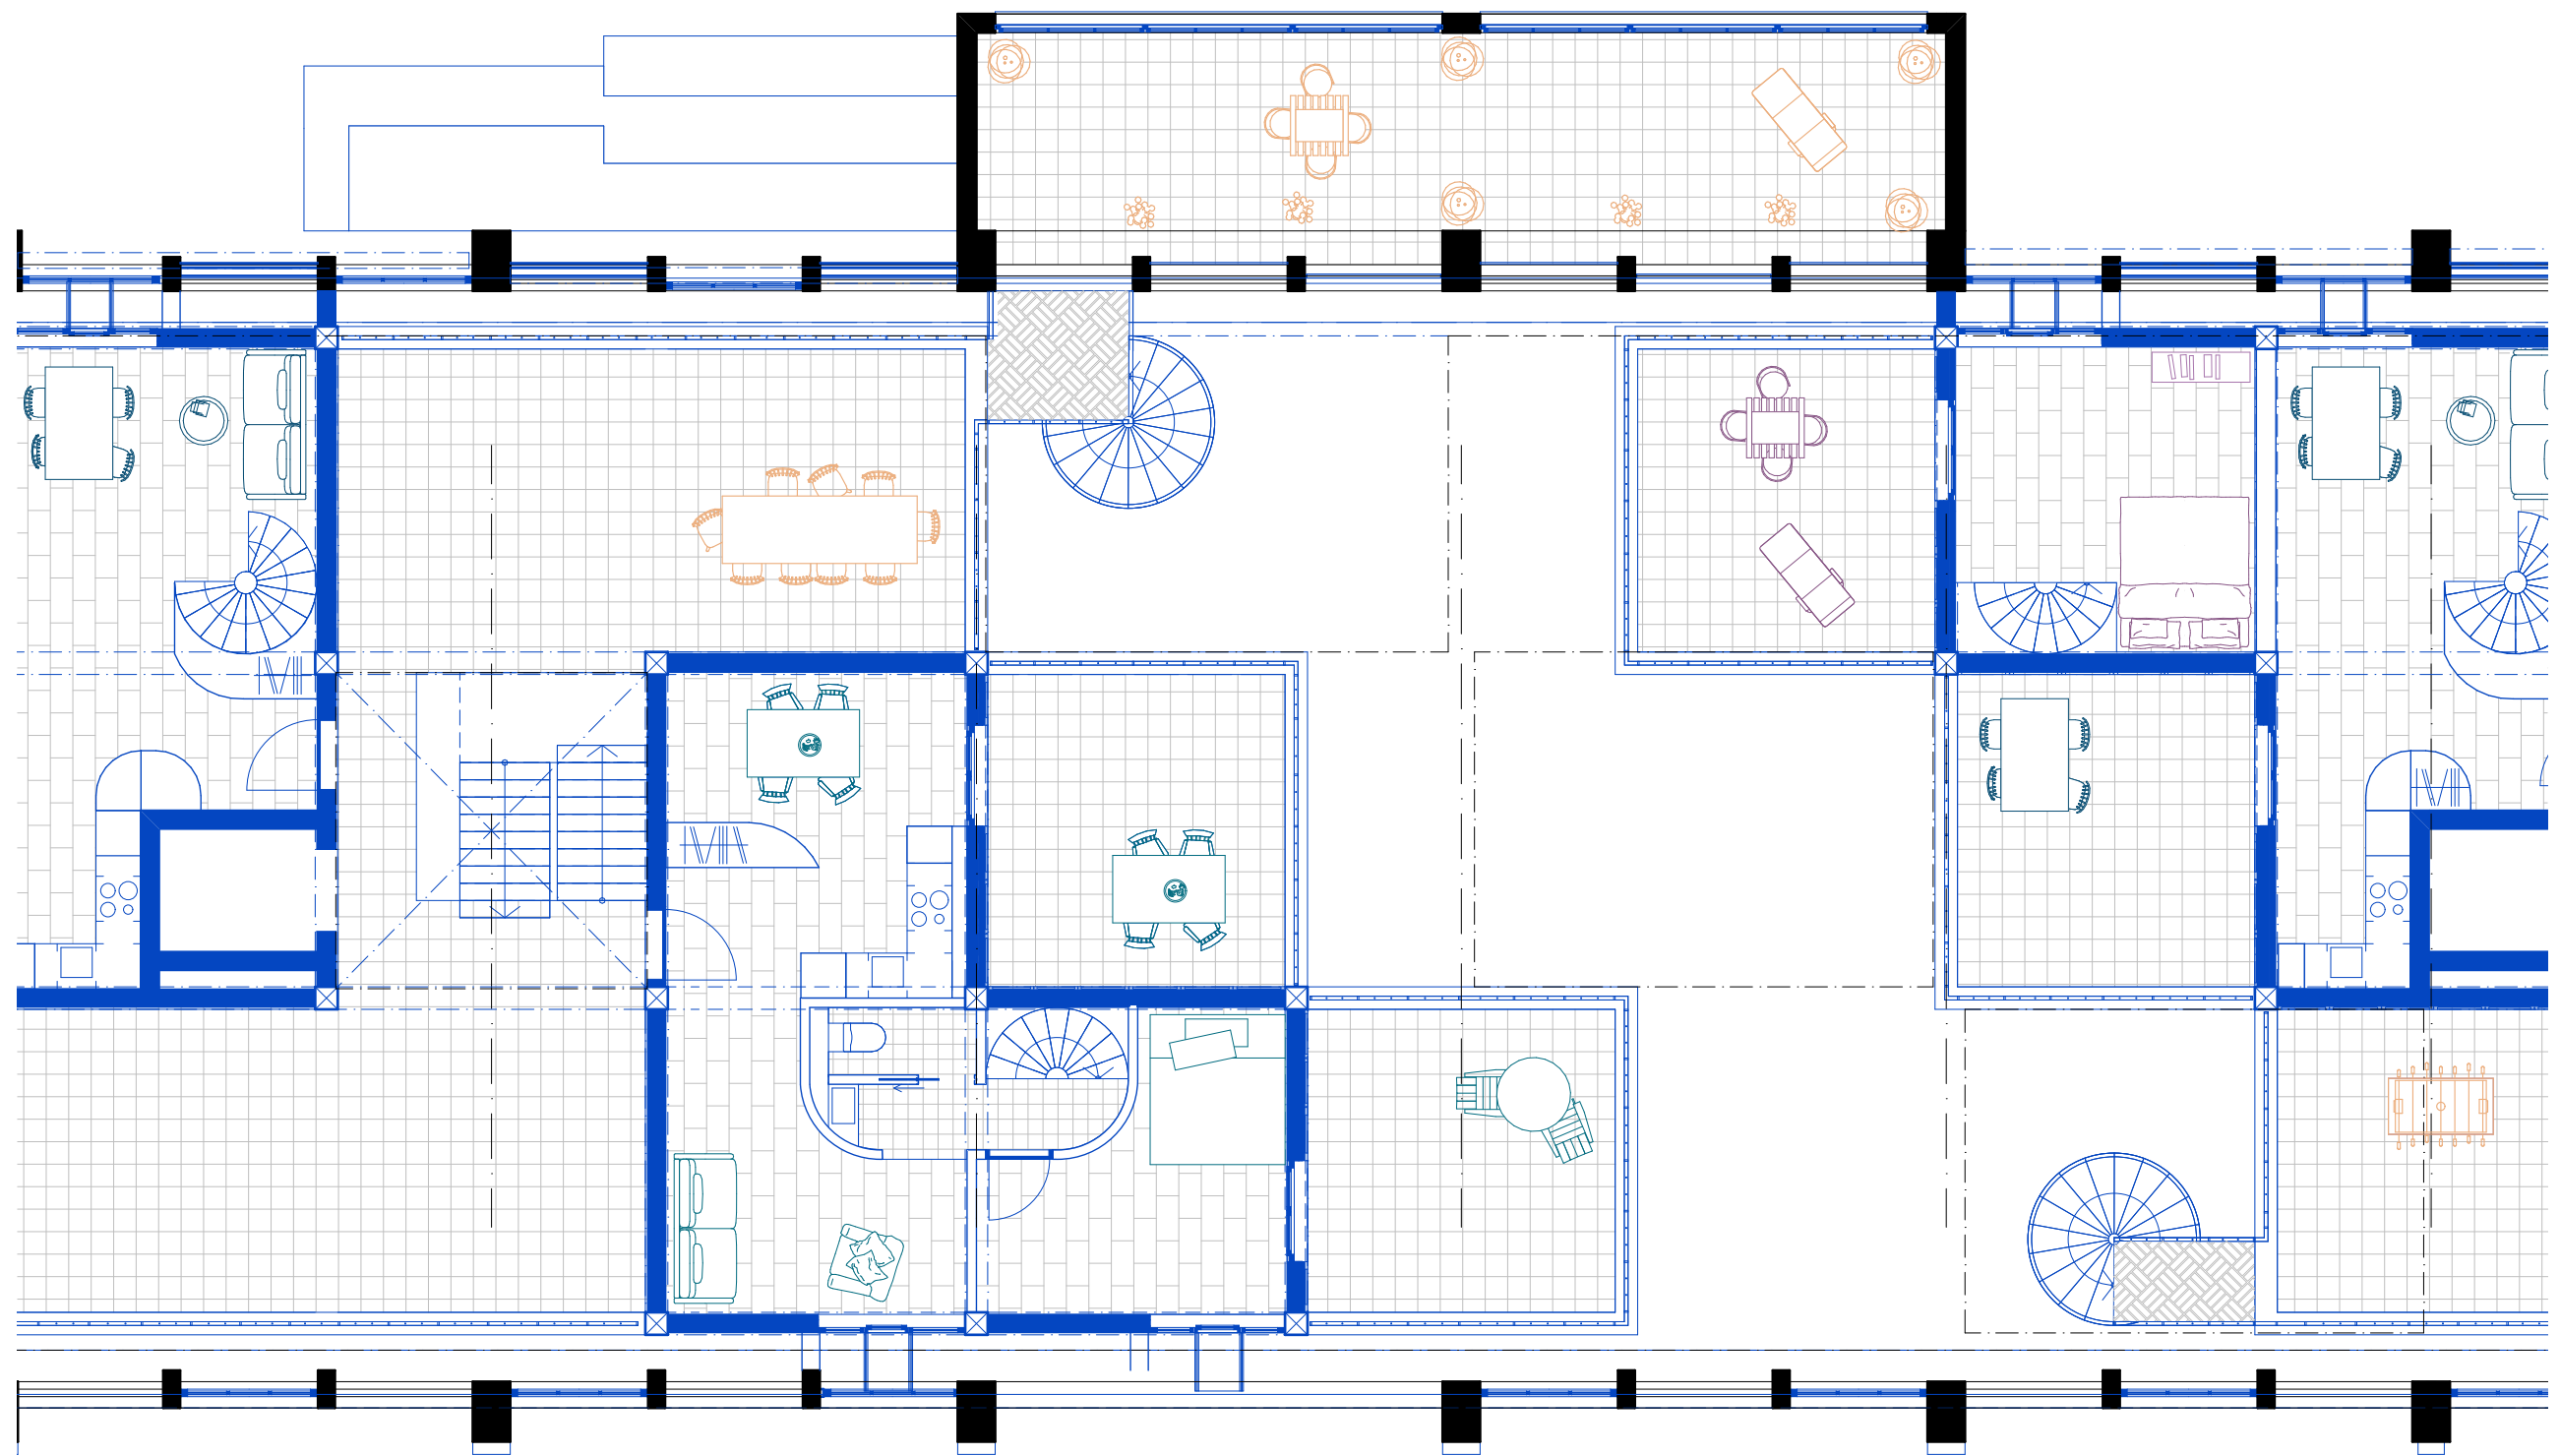

per invia

Grundriss 2.Obergeschoss | 1:100 | N↘

Bestand | Atelier Plagaro Cowee
Schlusskritik | HS22 | Cédric Reber