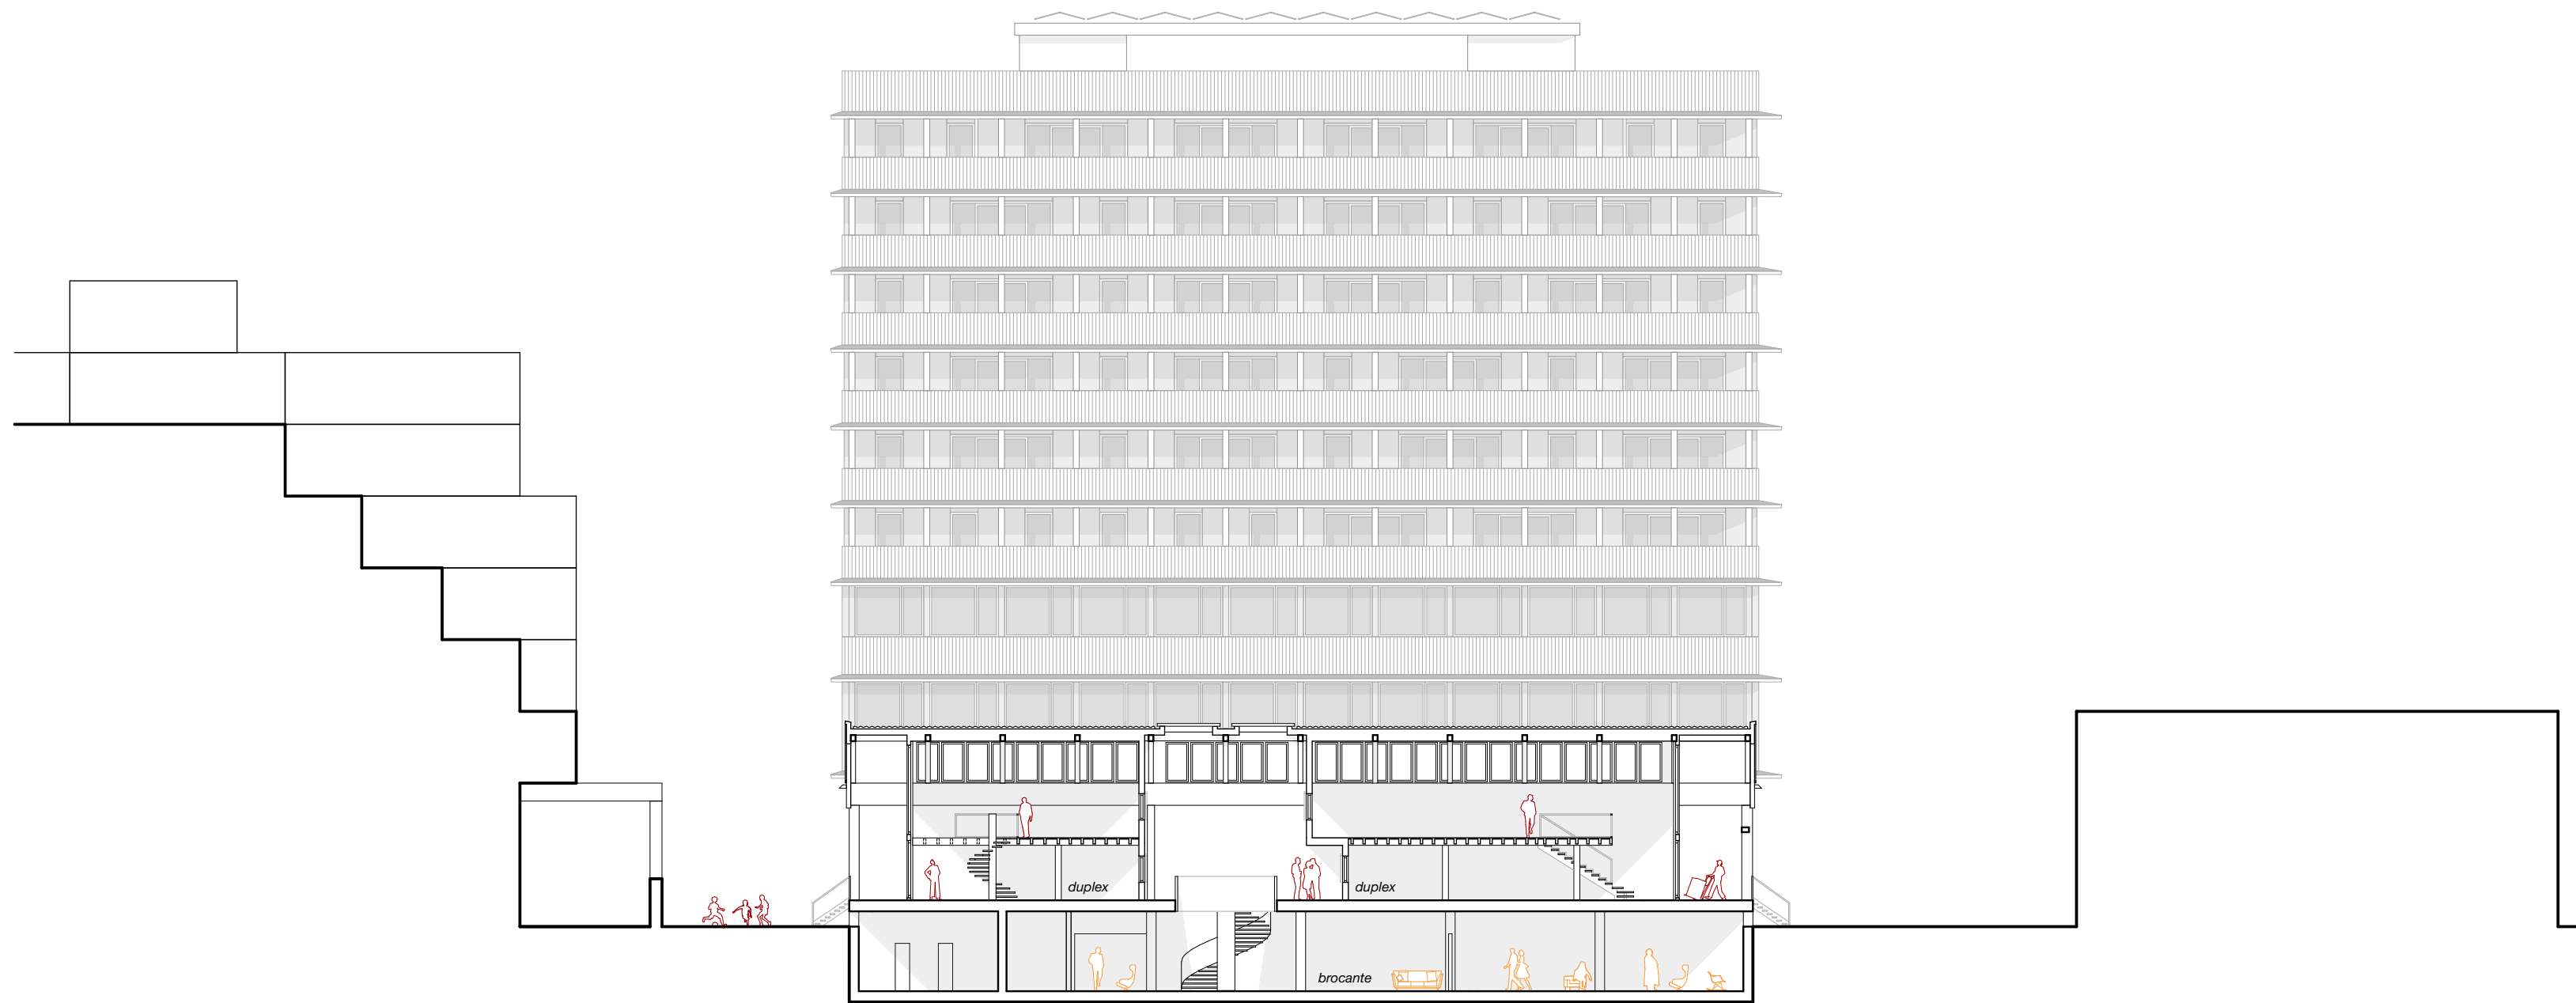


FAÇADE
SUD-OUEST | 1:250

0 5m 10m