


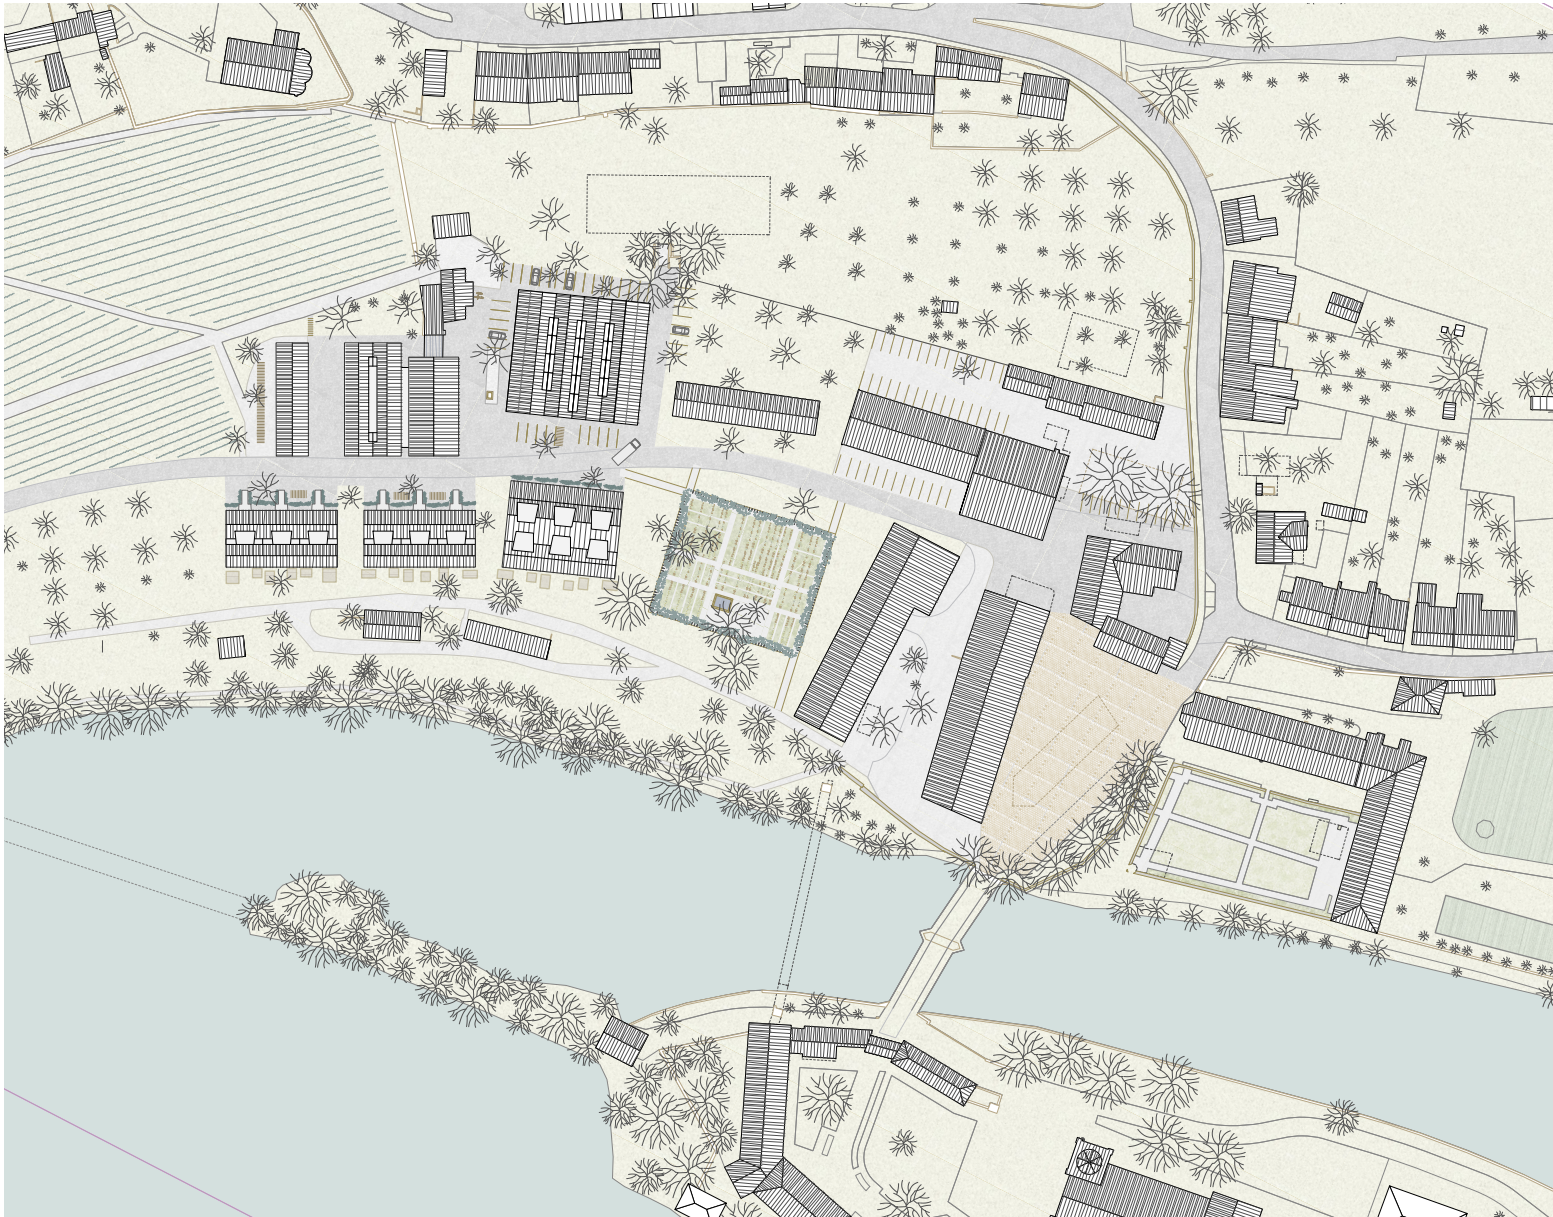

Situationsplan

PI-Nr. 013-01-10

Mst. 1:2000

Datum 09.05.22

Gez. LV

STAUFER & HASLER | ARCHITEKTEN