


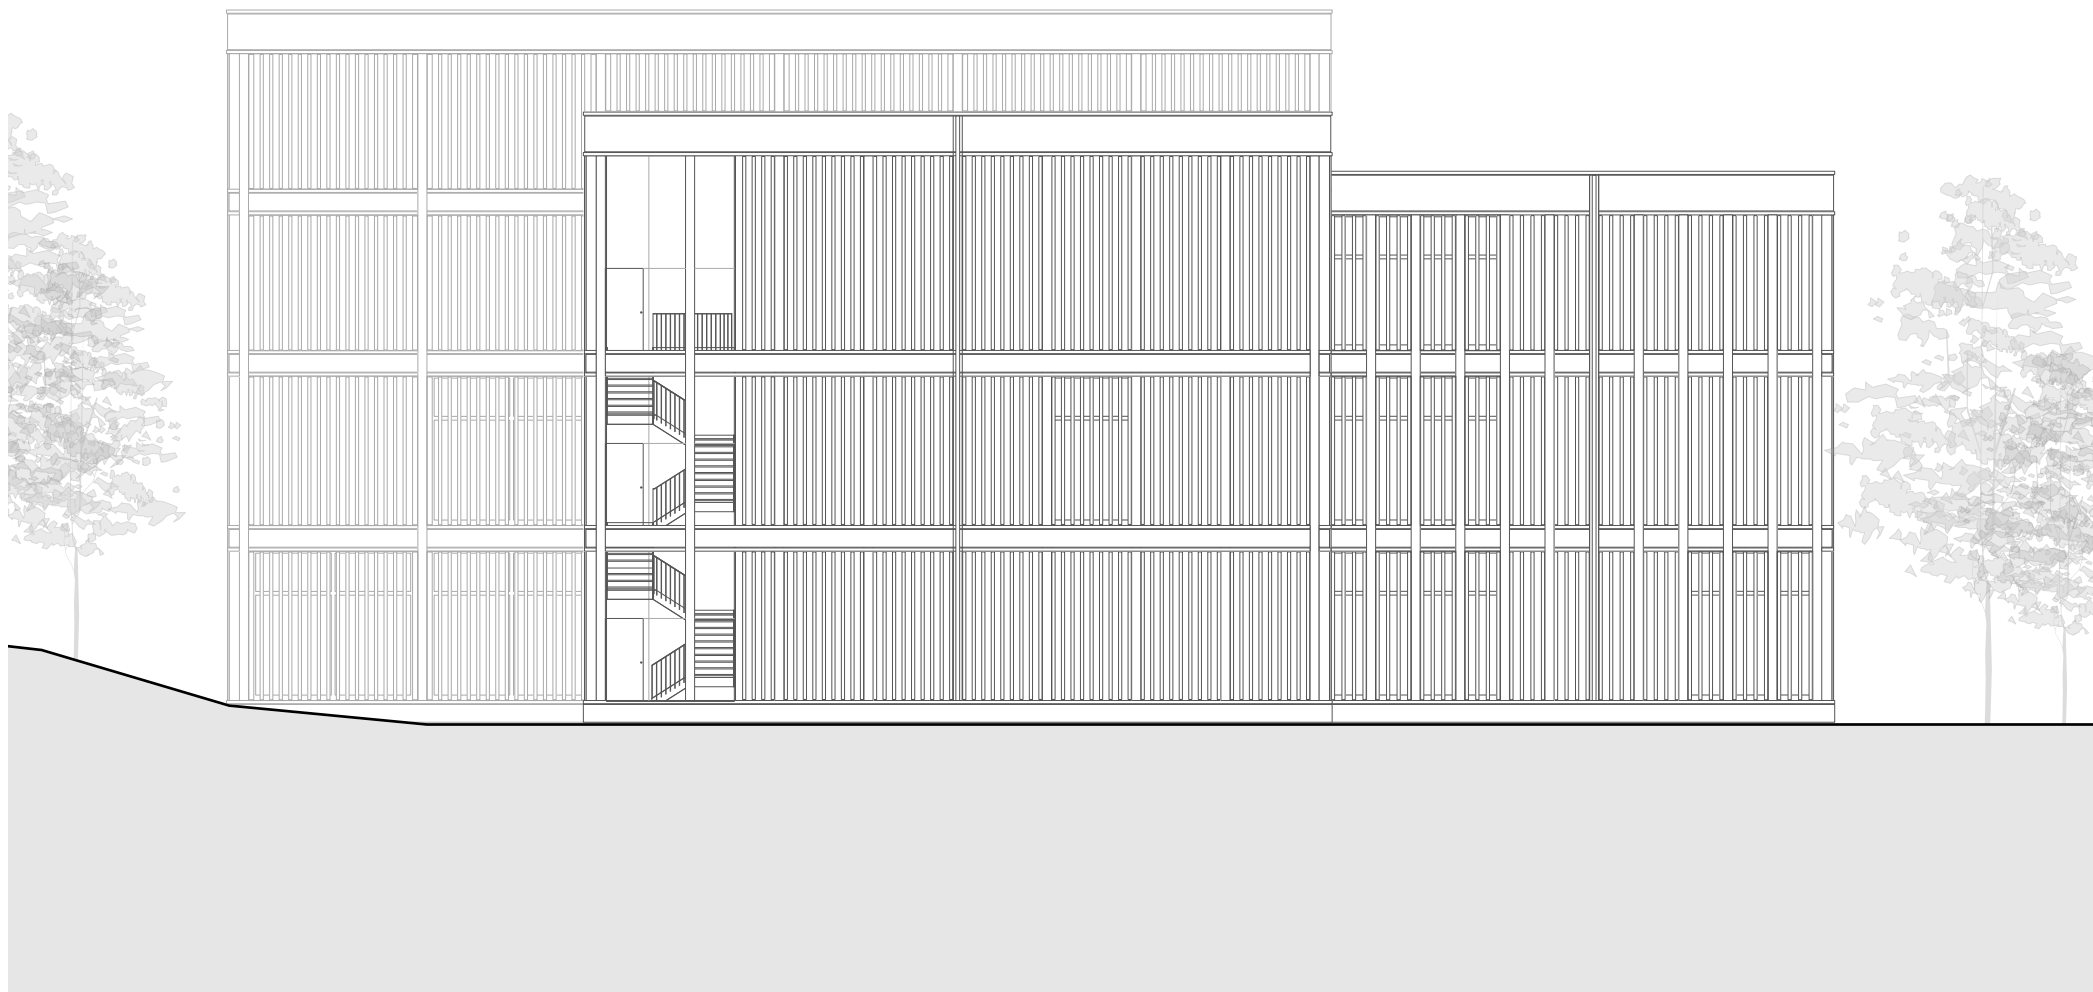

Fassade Süd-West
South-West Elevation