


detail section of the facade 1:50

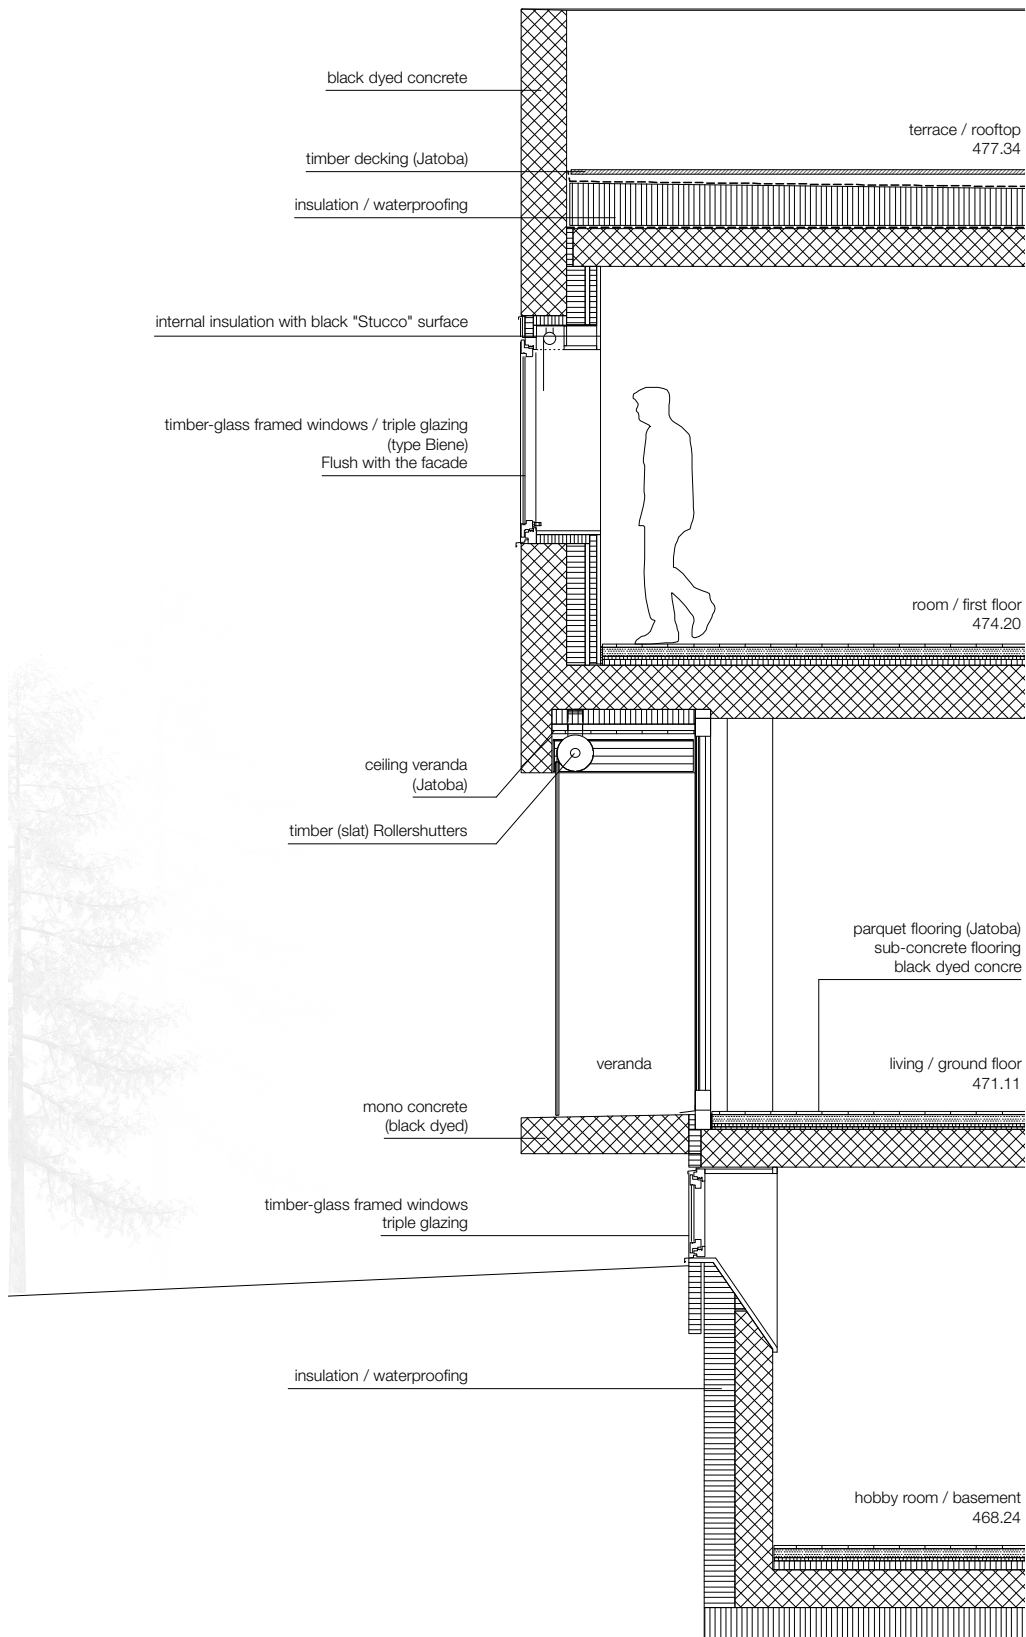

detail section of the facade 1:50

