


COUPE 3

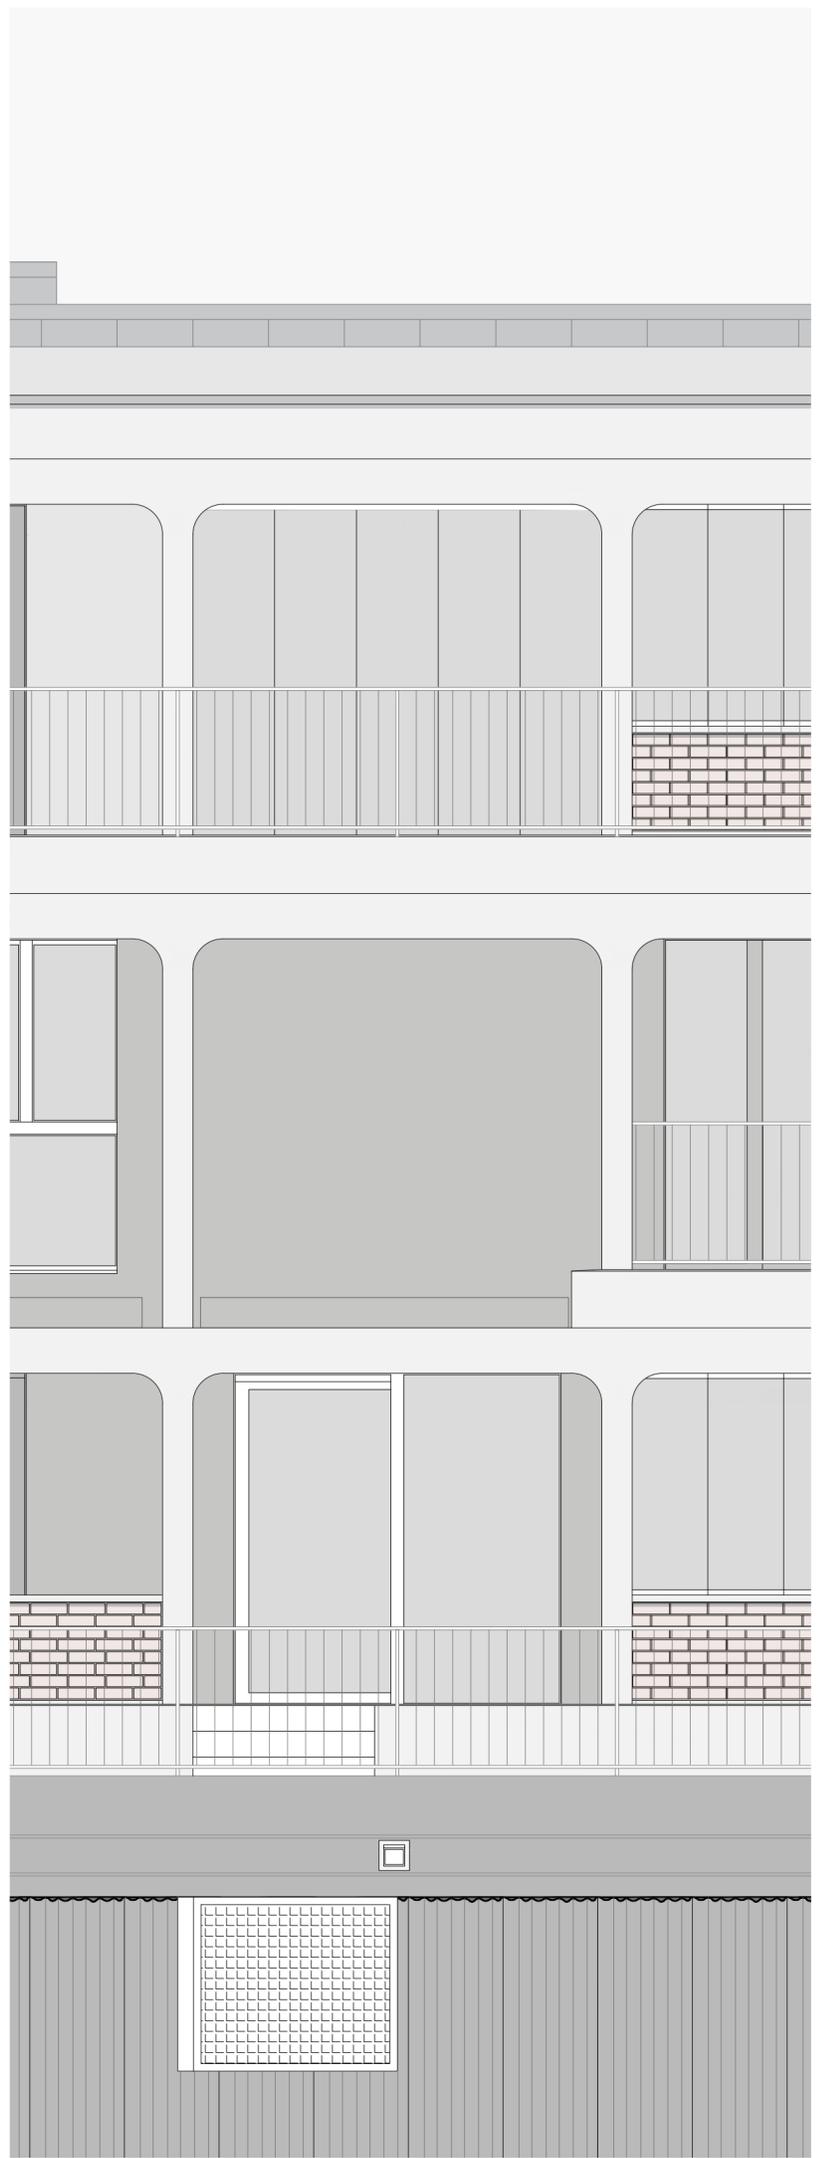

FACADE S-O