


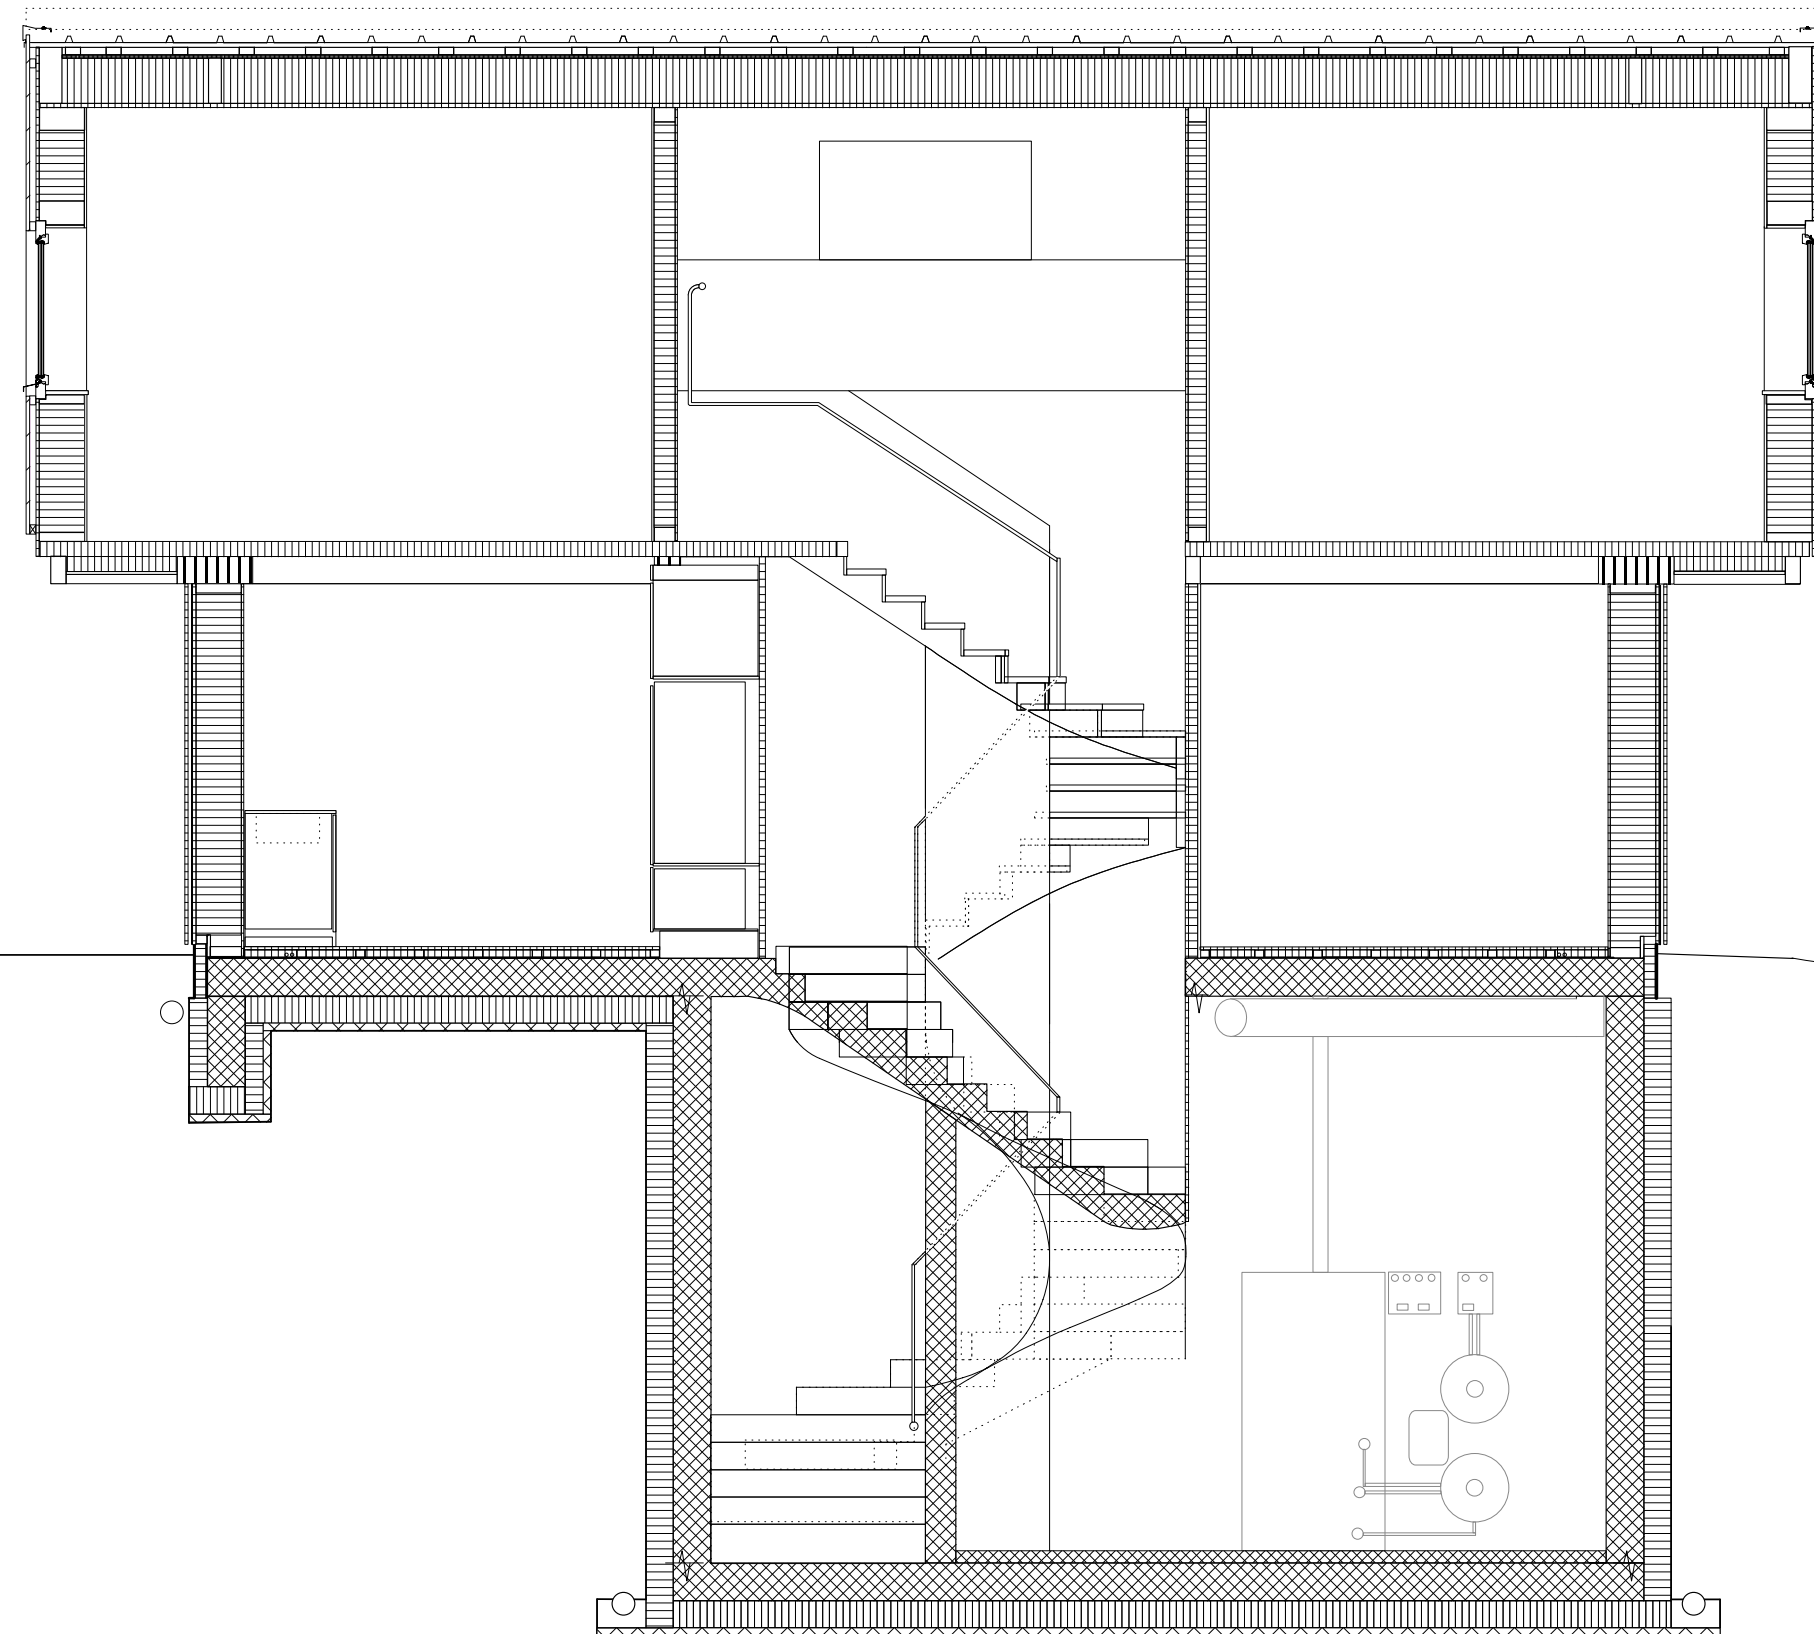

0 1 2 5

Haus Vully 2014  
Querschnitt 1: 50  
smarch - Mathys & Strickeli  
Architekten ETH BSA