


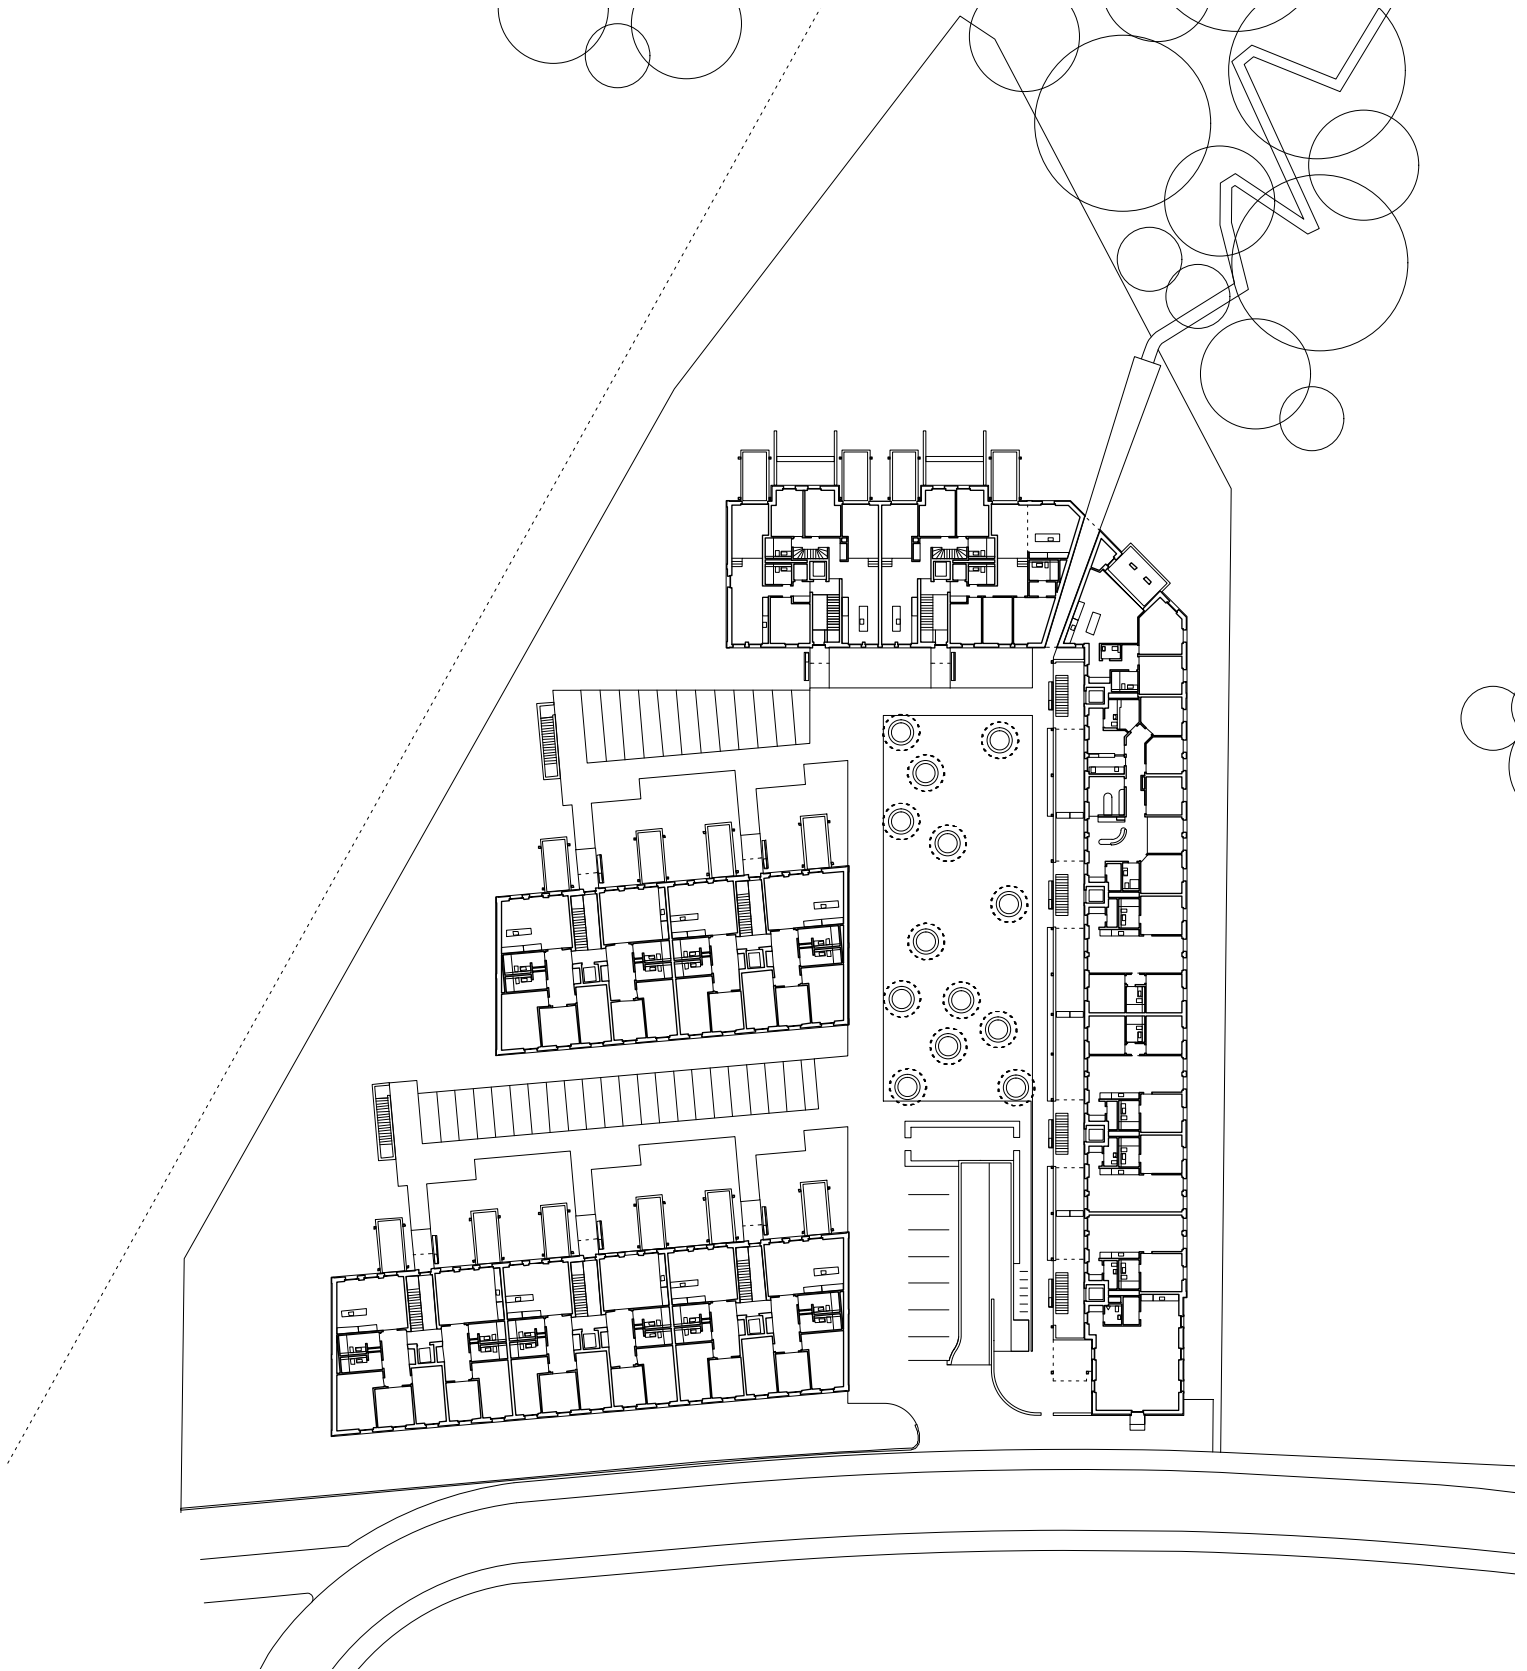

Grundriss EG

1:750

