



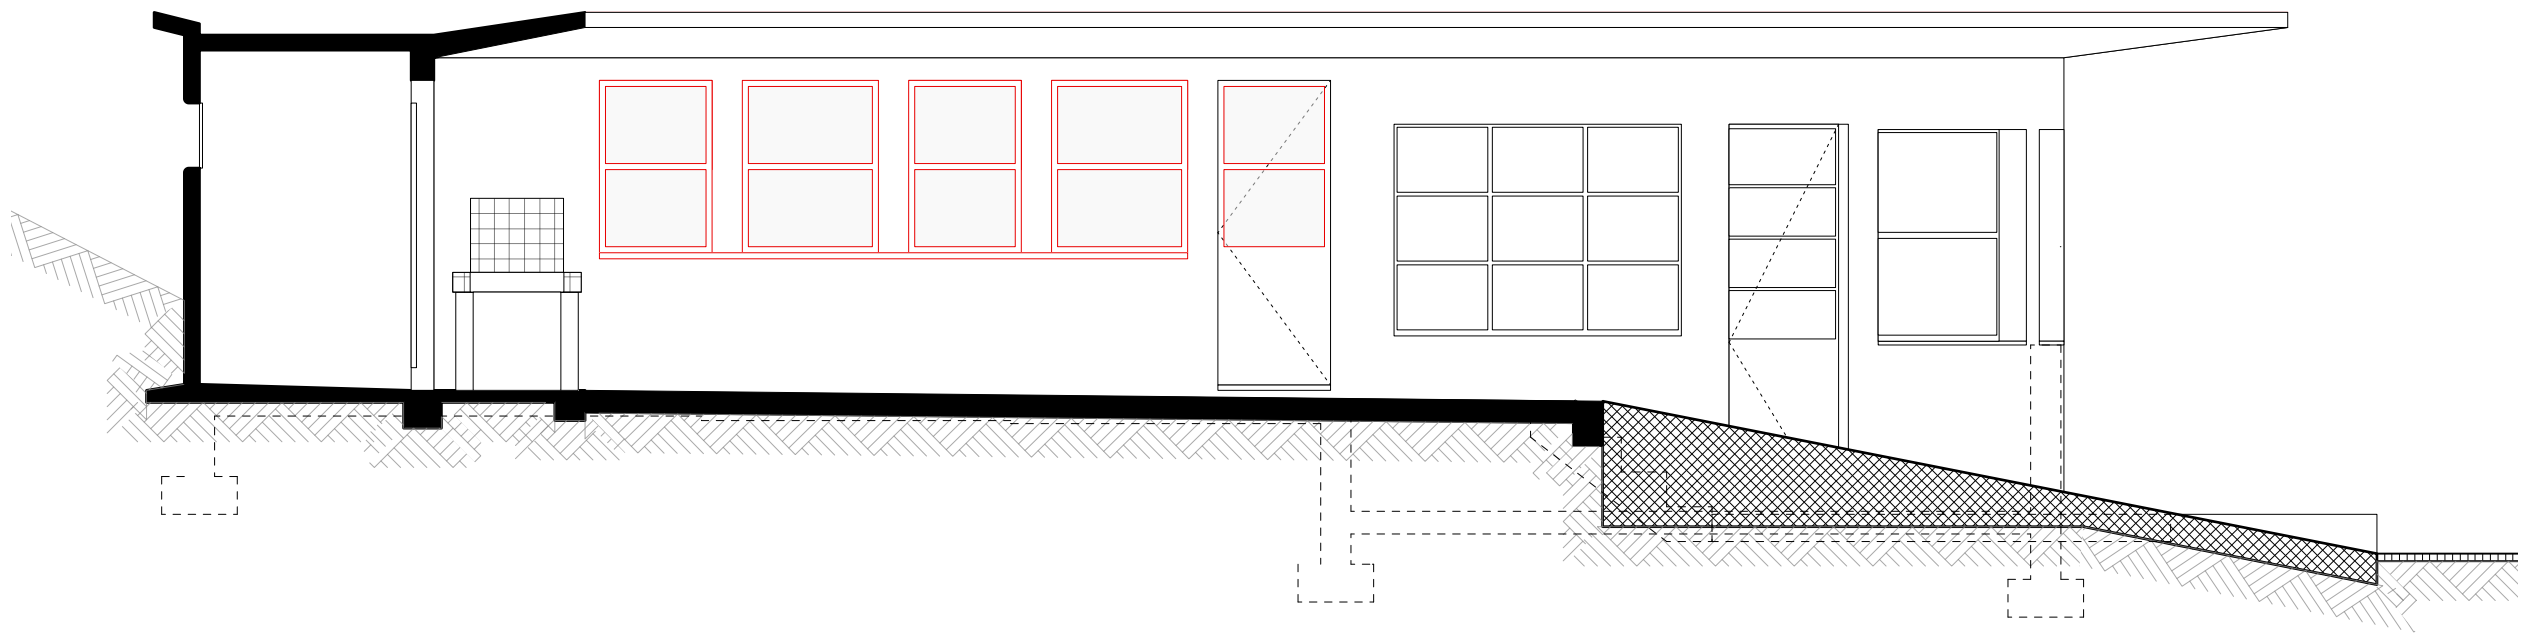

Fassade Restaurant

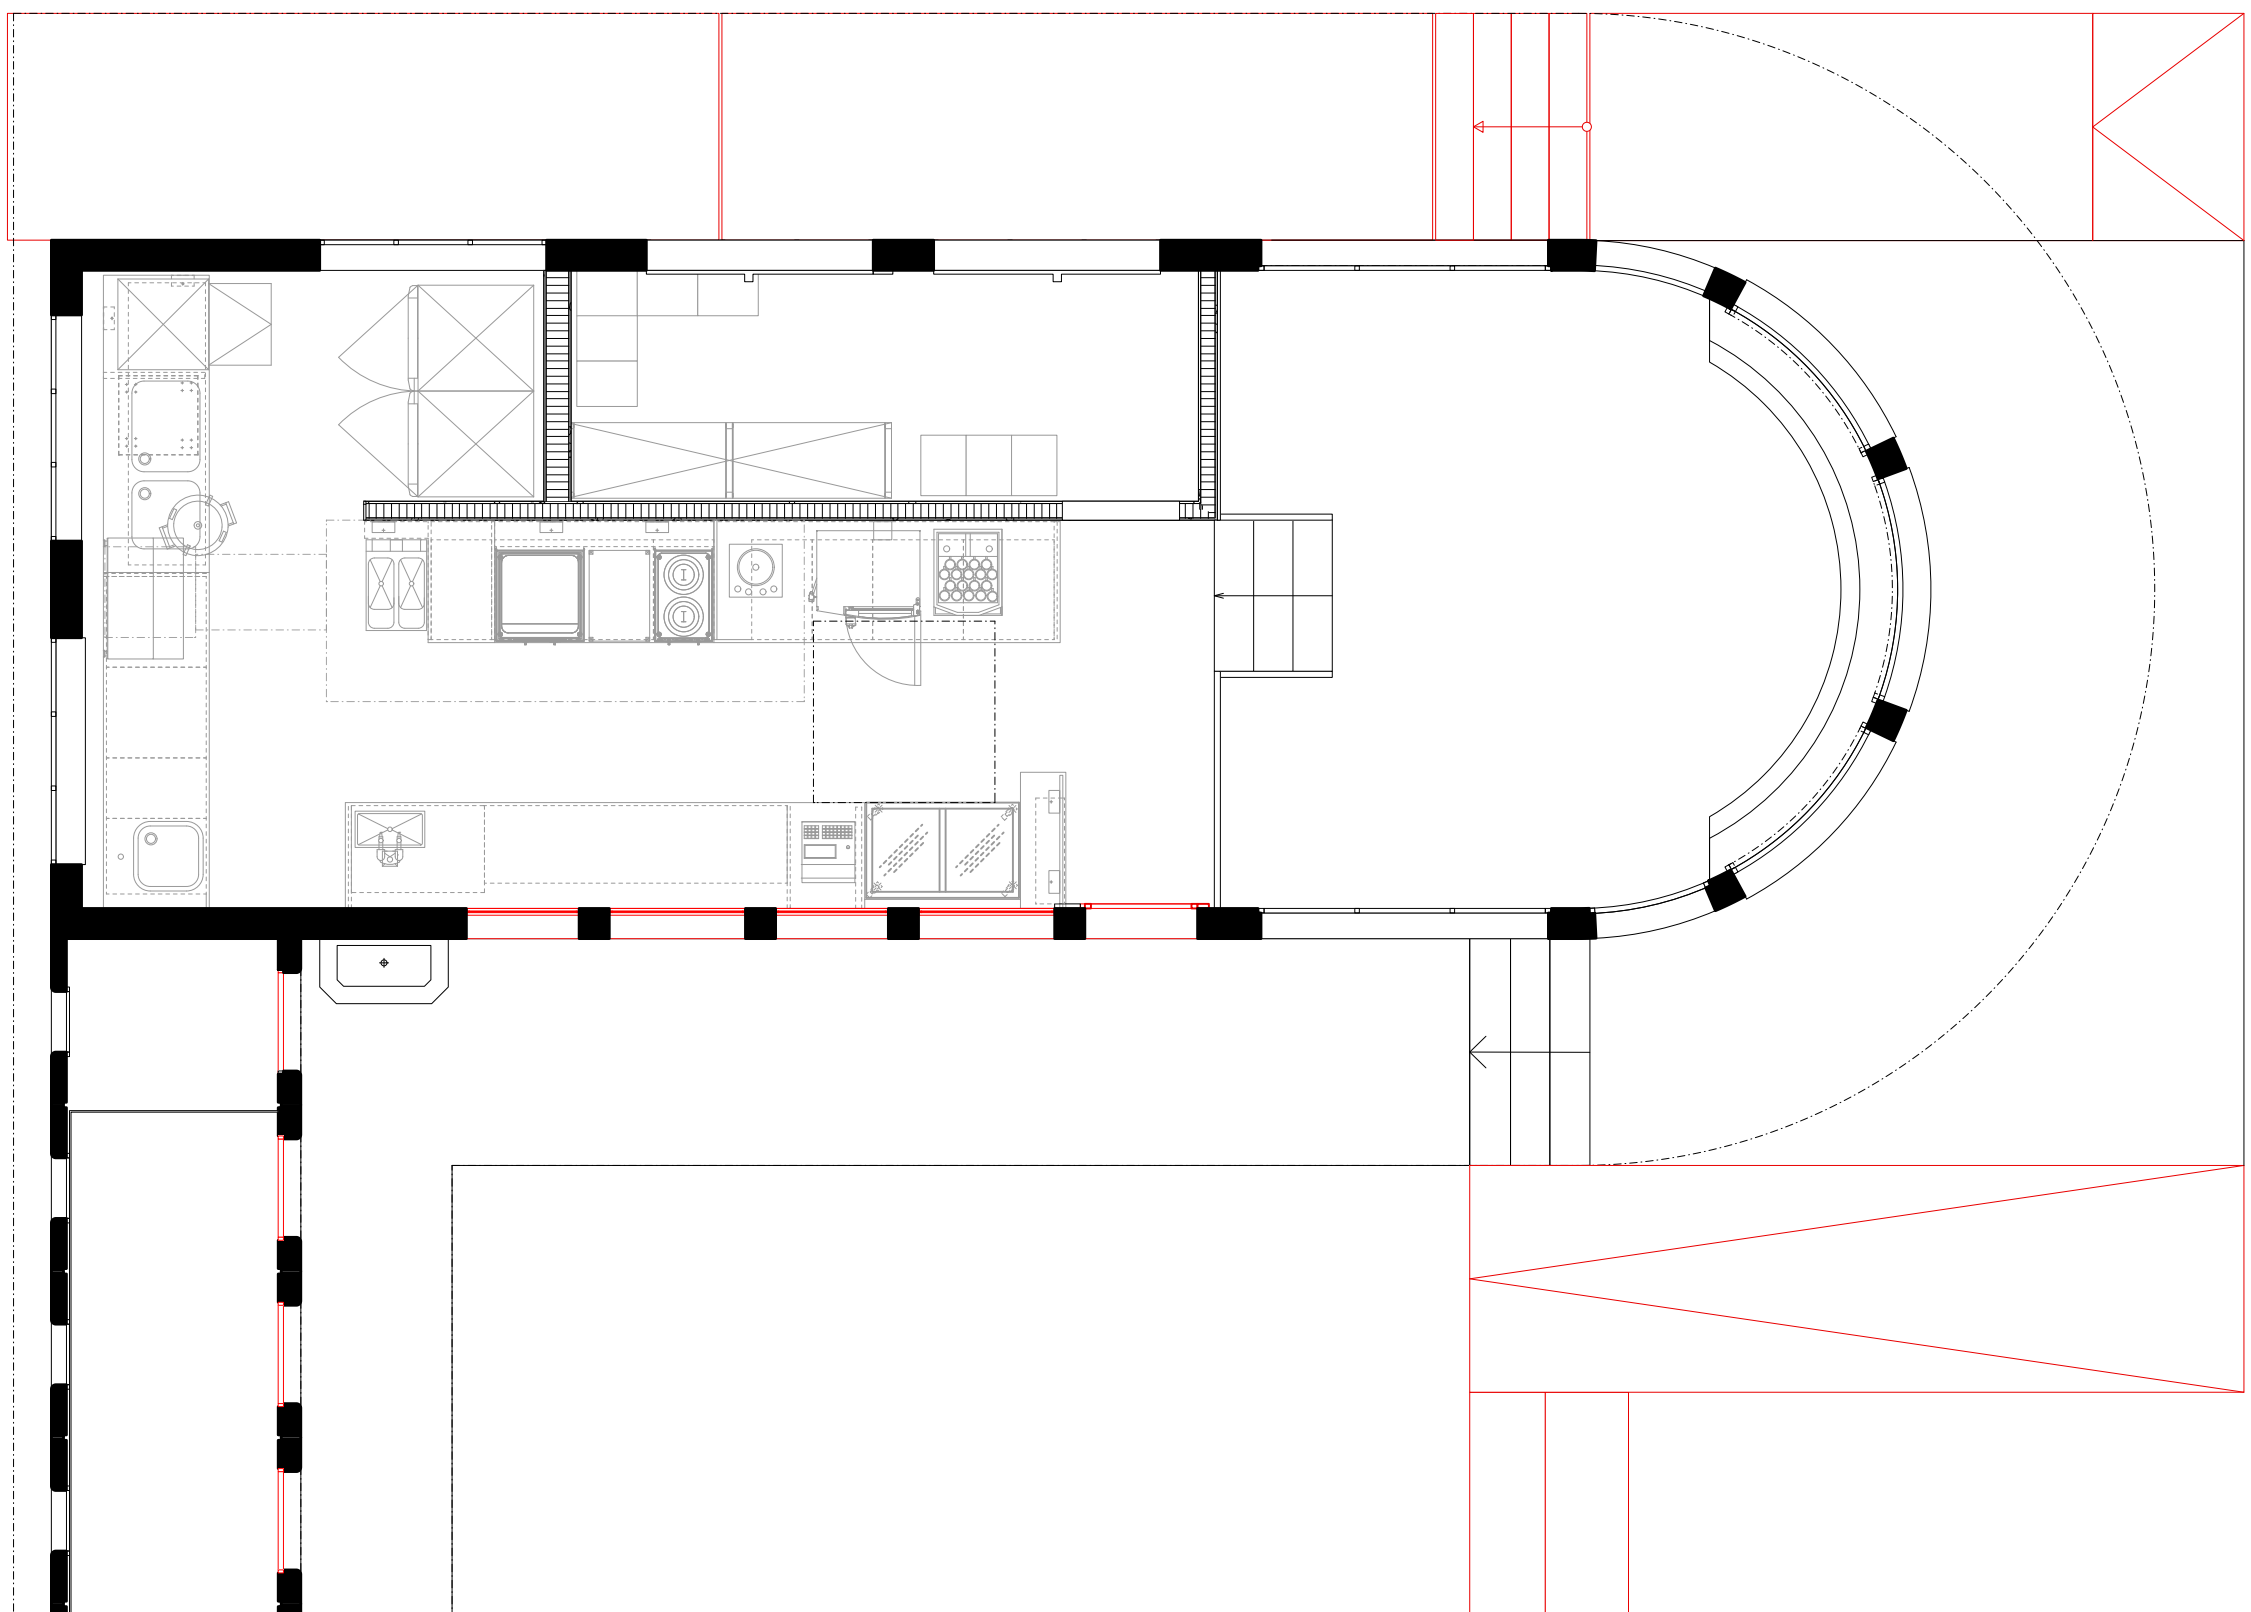

Grundriss Restaurant

Restaurant
1:50