


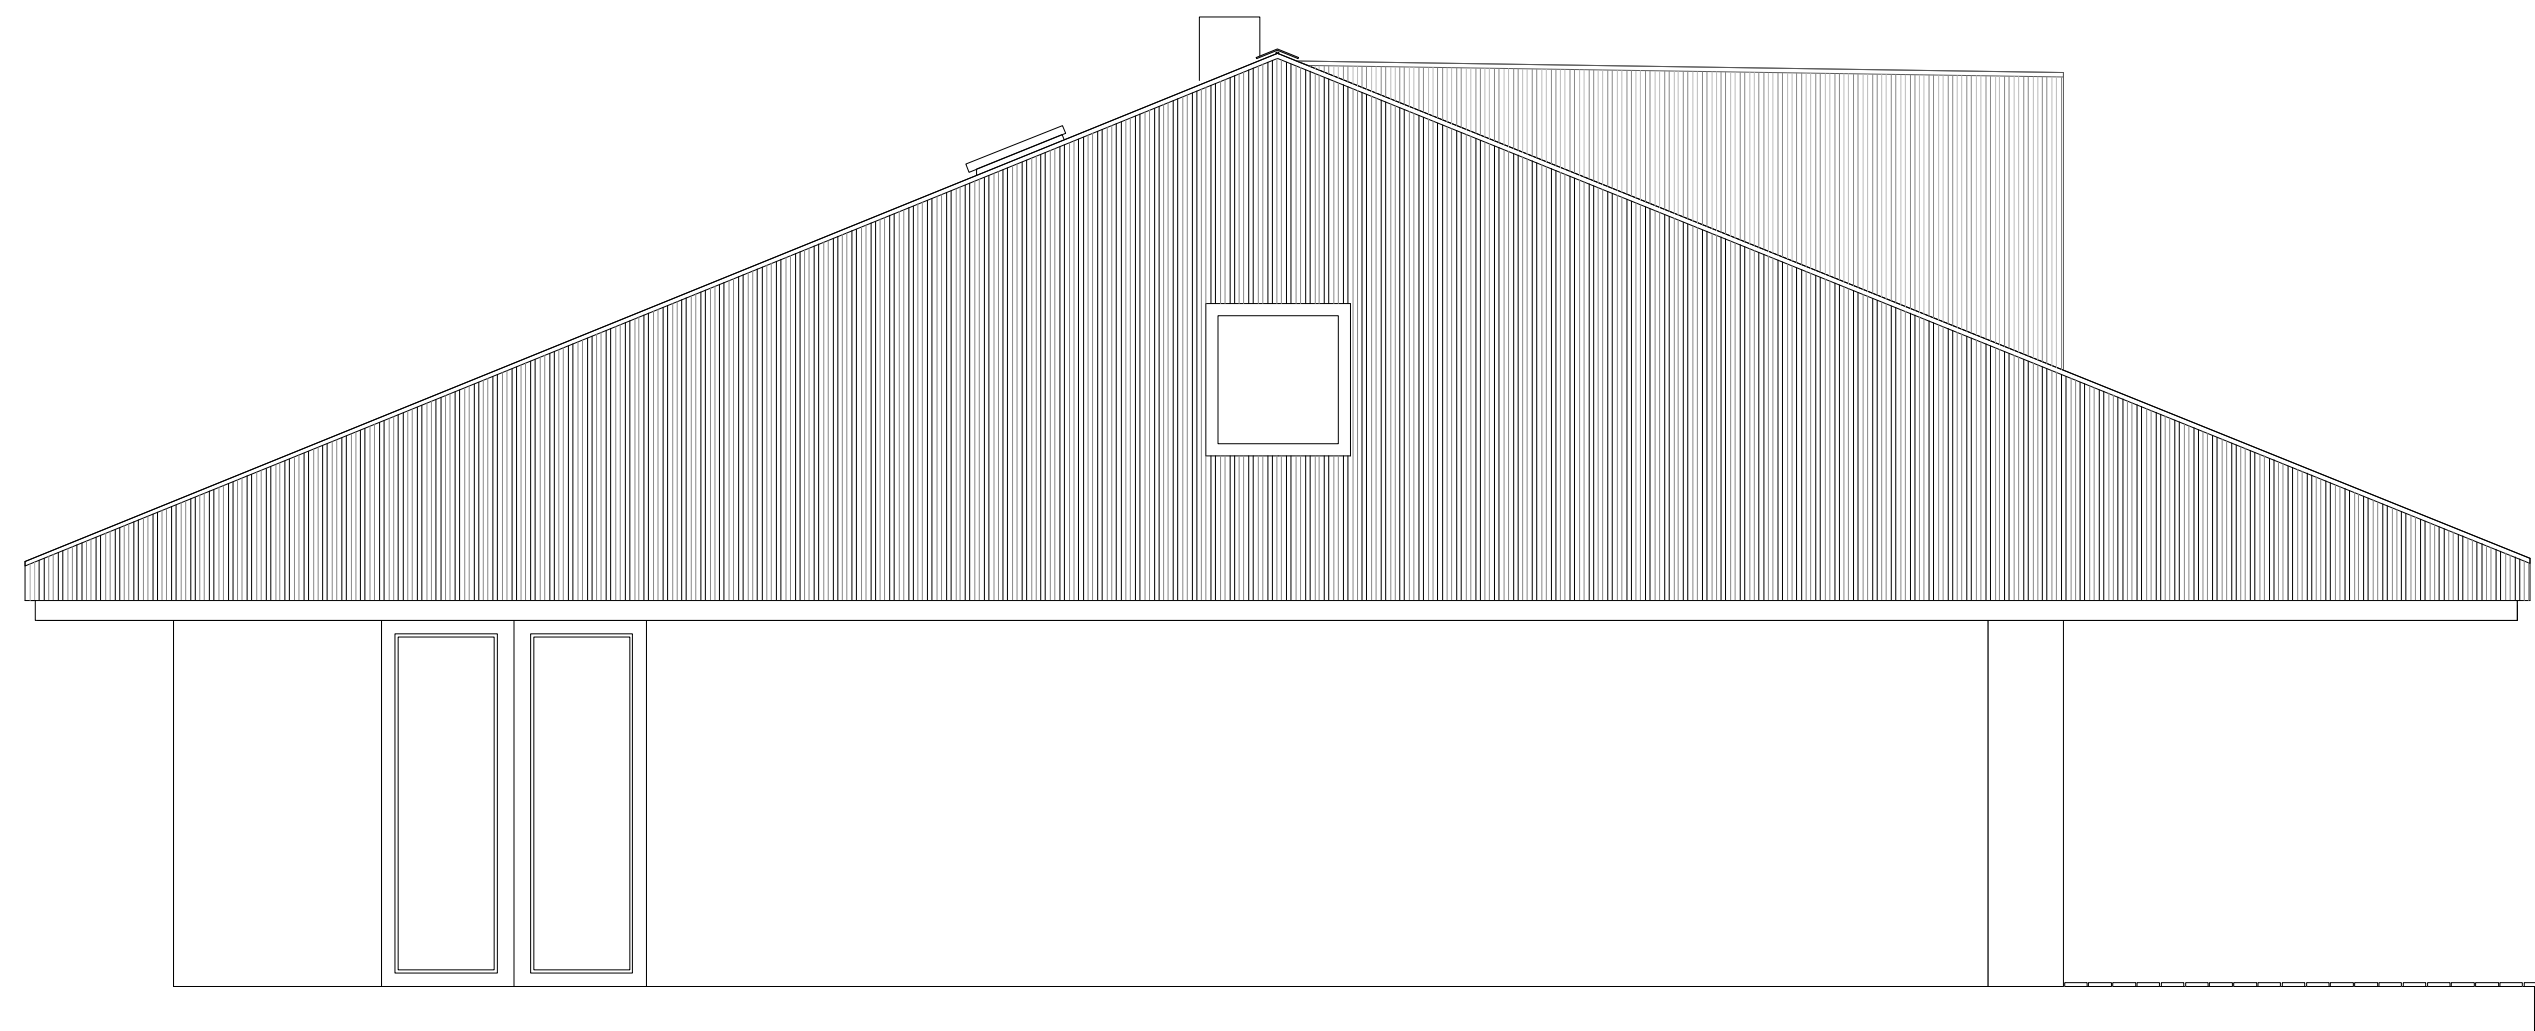

0 1 2 5

Haus Vully 2014
Fassade Ost / West 1:50
smarch - Mathys & Sticheli
Architekten ETH BSA