


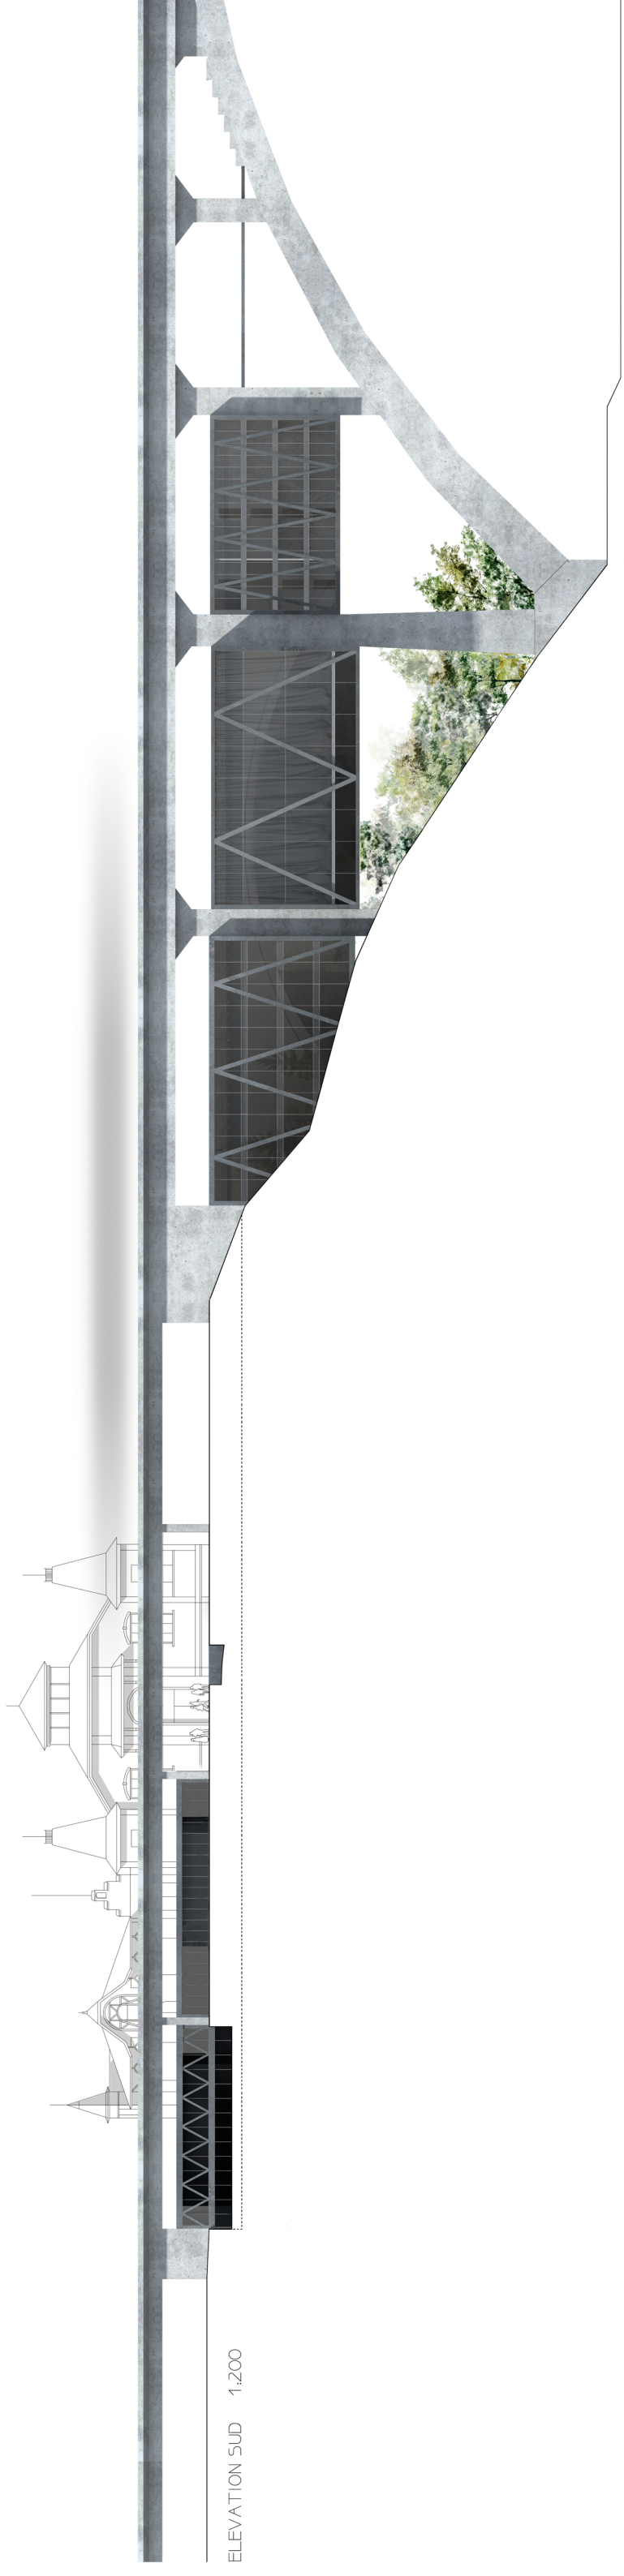

ELEVATION SUD 1:200