


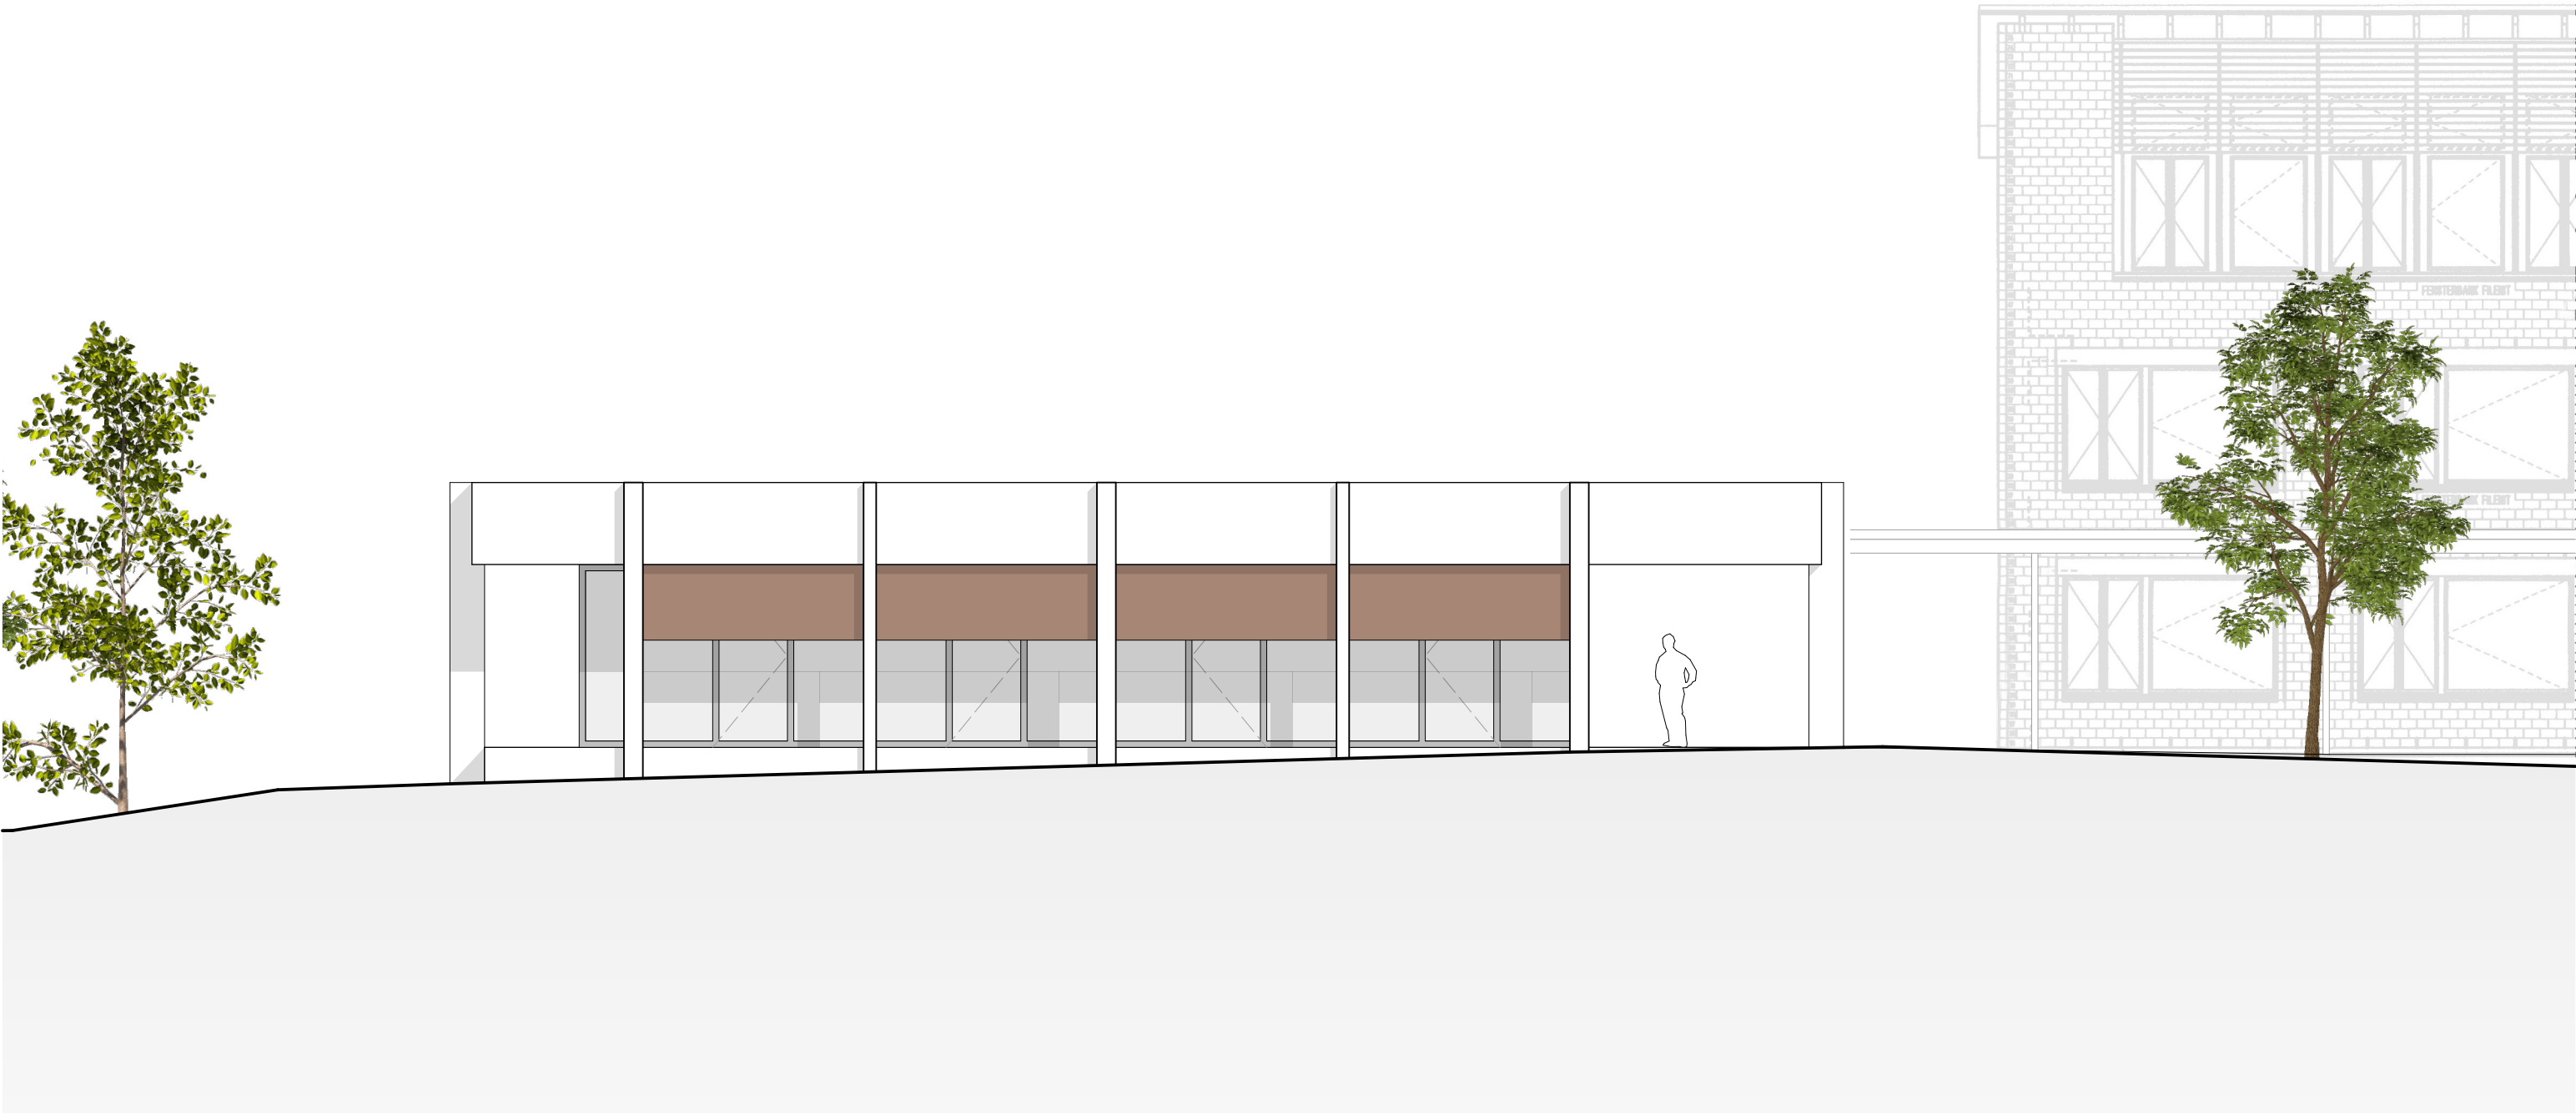

Südansicht

1:100

5 m

2 1 0