




North-east - facade 1:200

 

South-west - facade 1:200

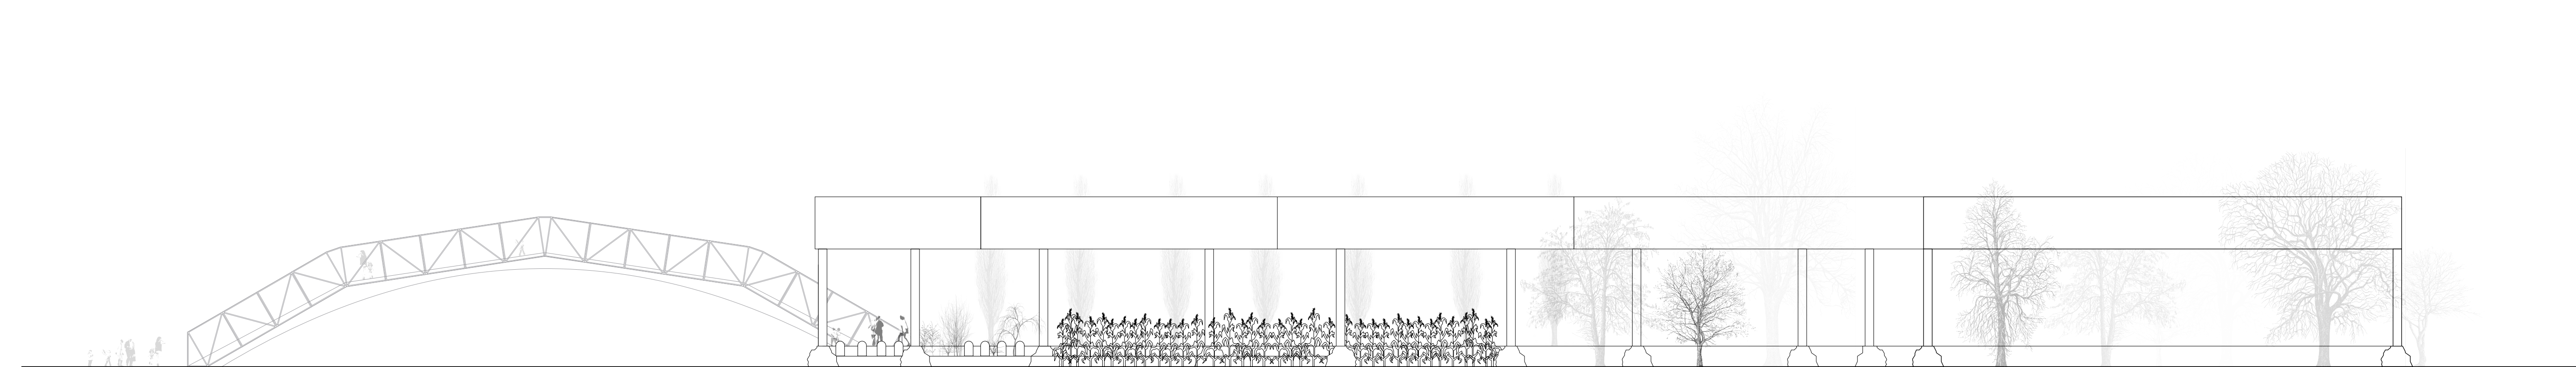

North-west - facade 1:200

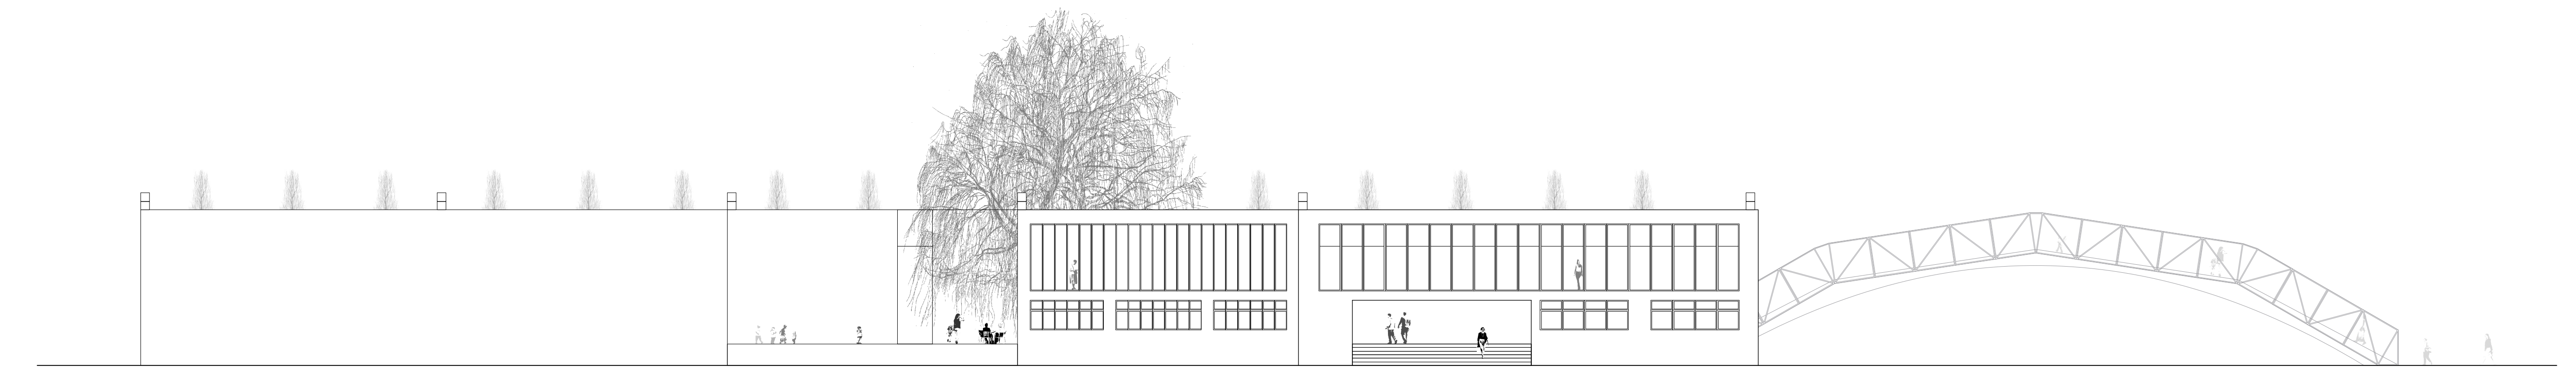

South-east - facade 1:200