




THE STORAGE Reservoirs of Passy

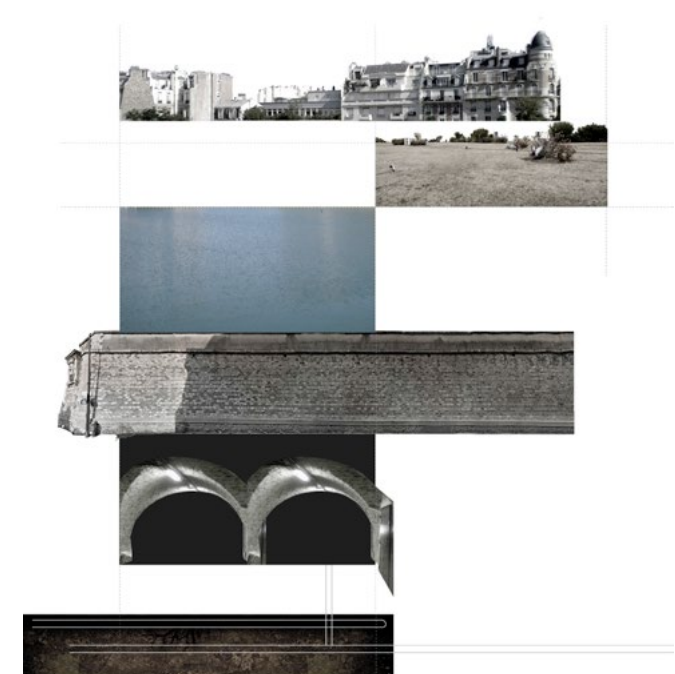

Concept


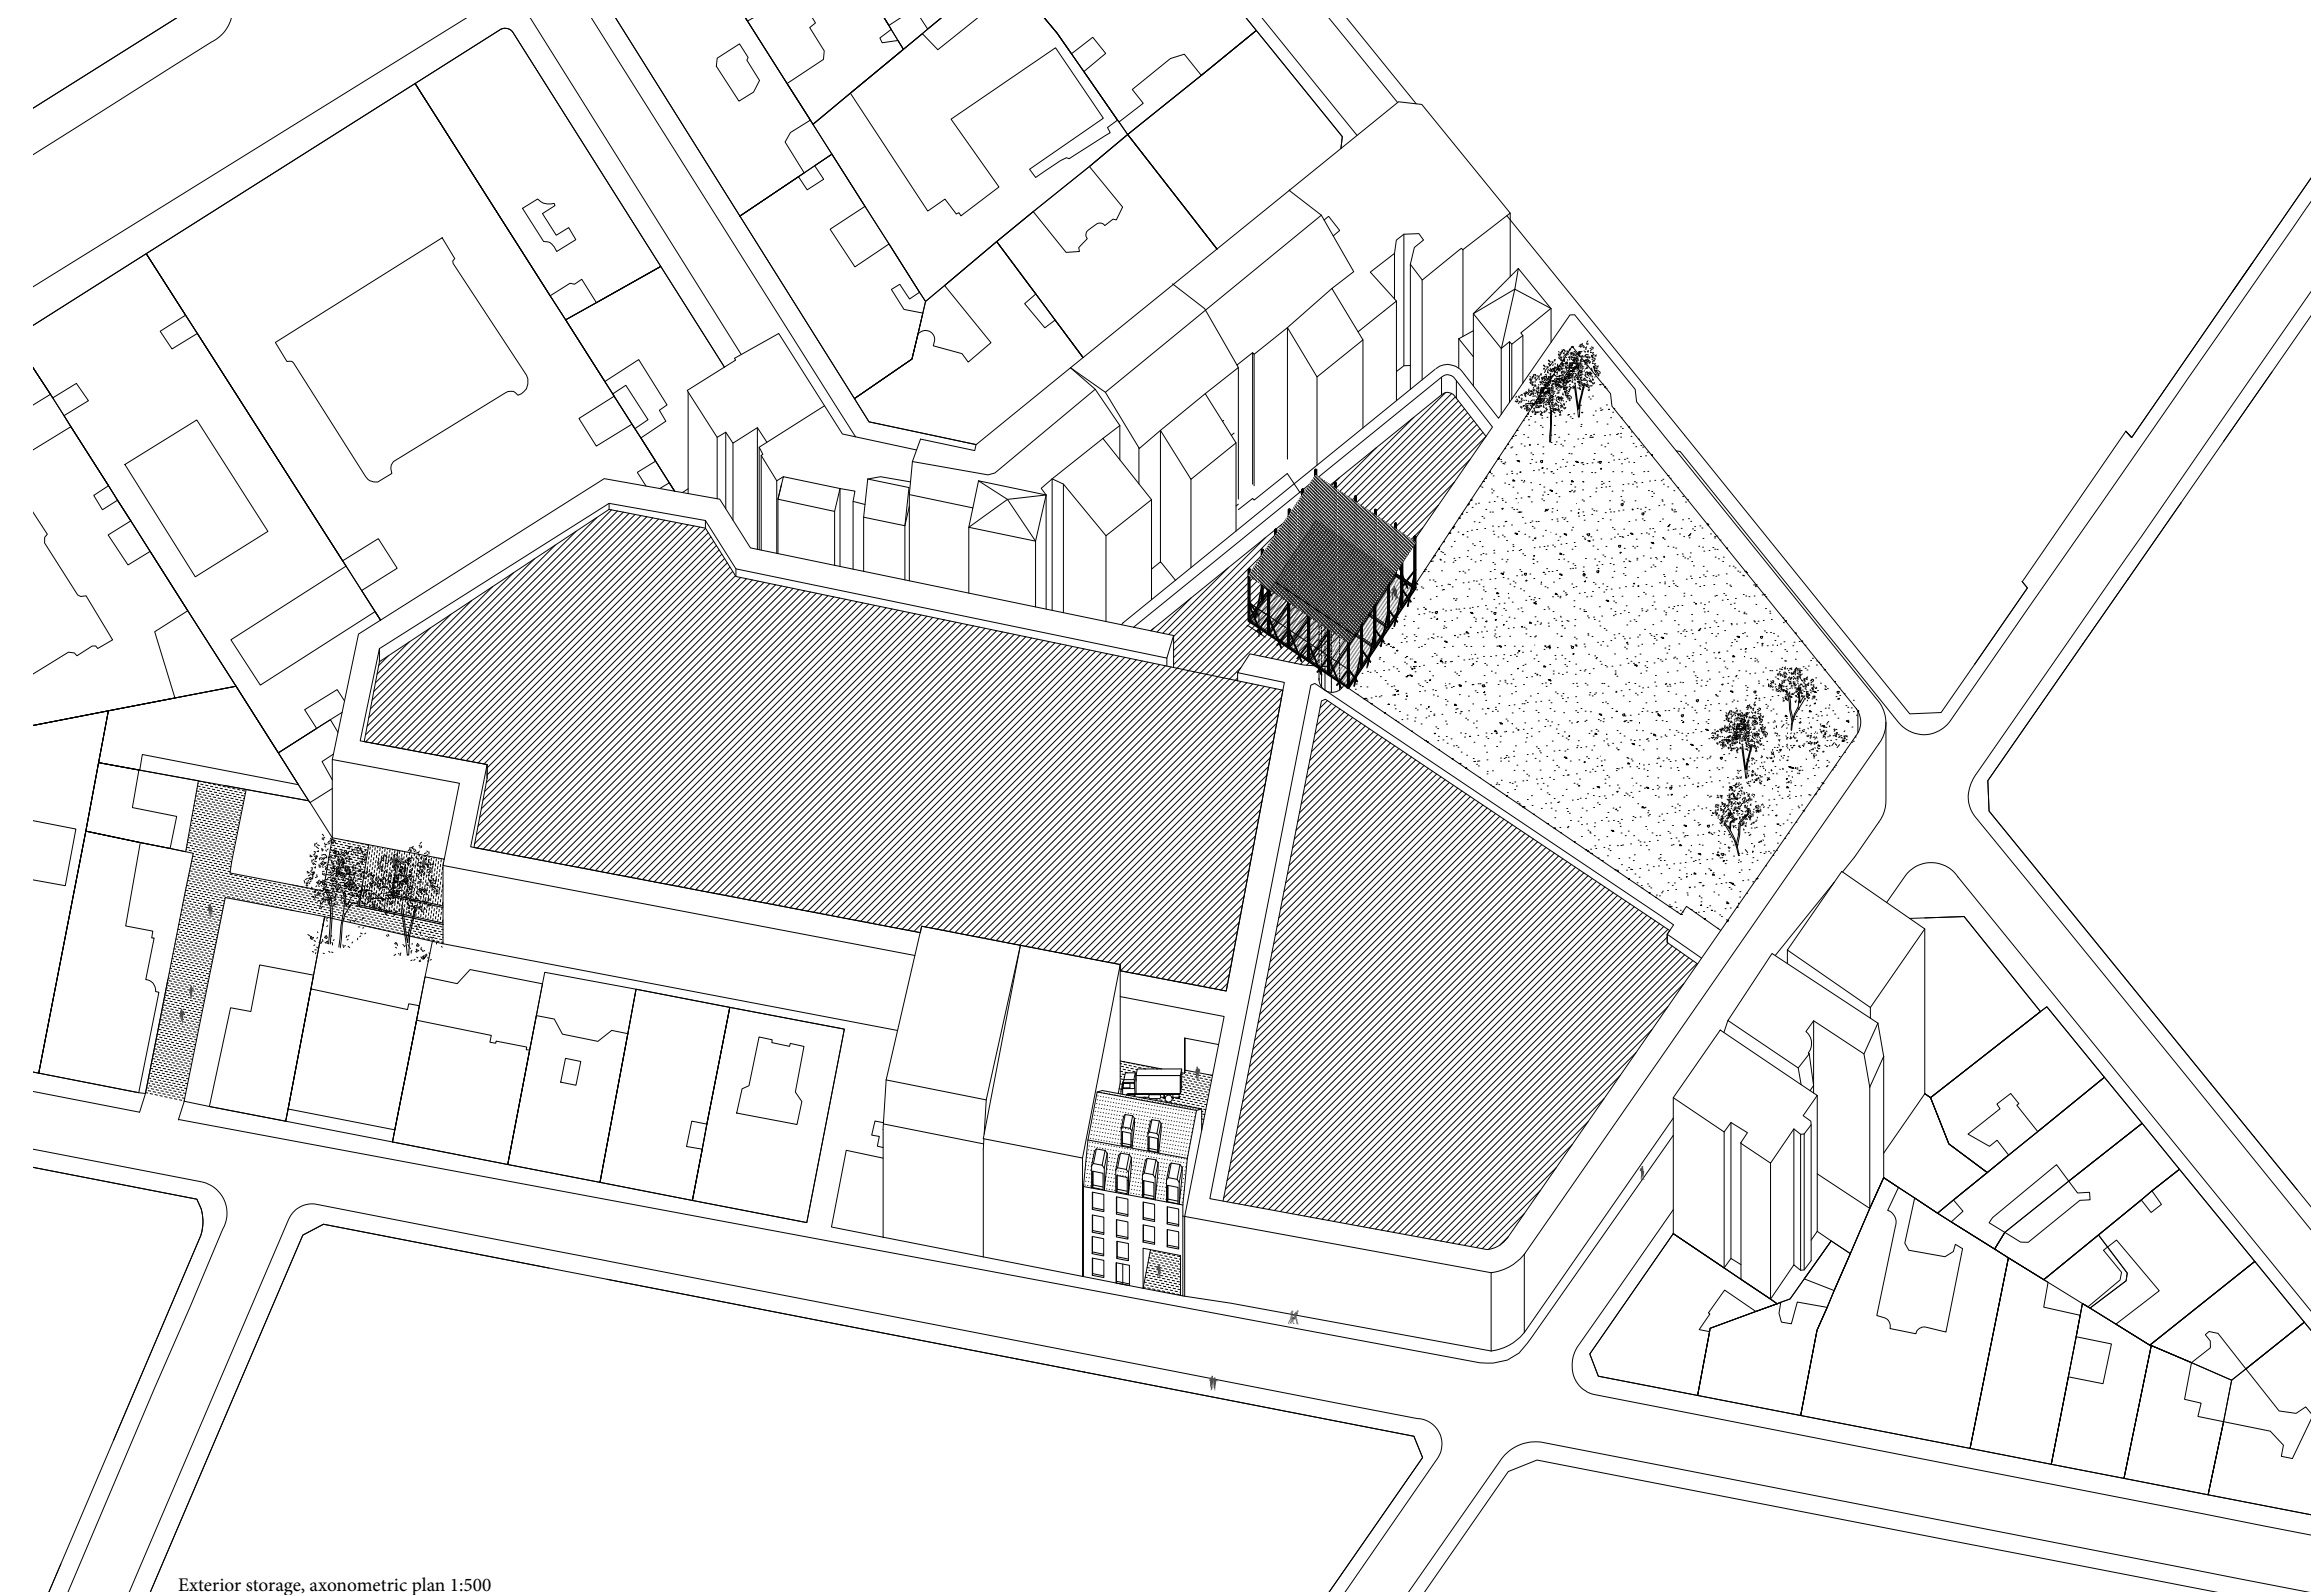


Exterior storage, axonometric plan 1:500

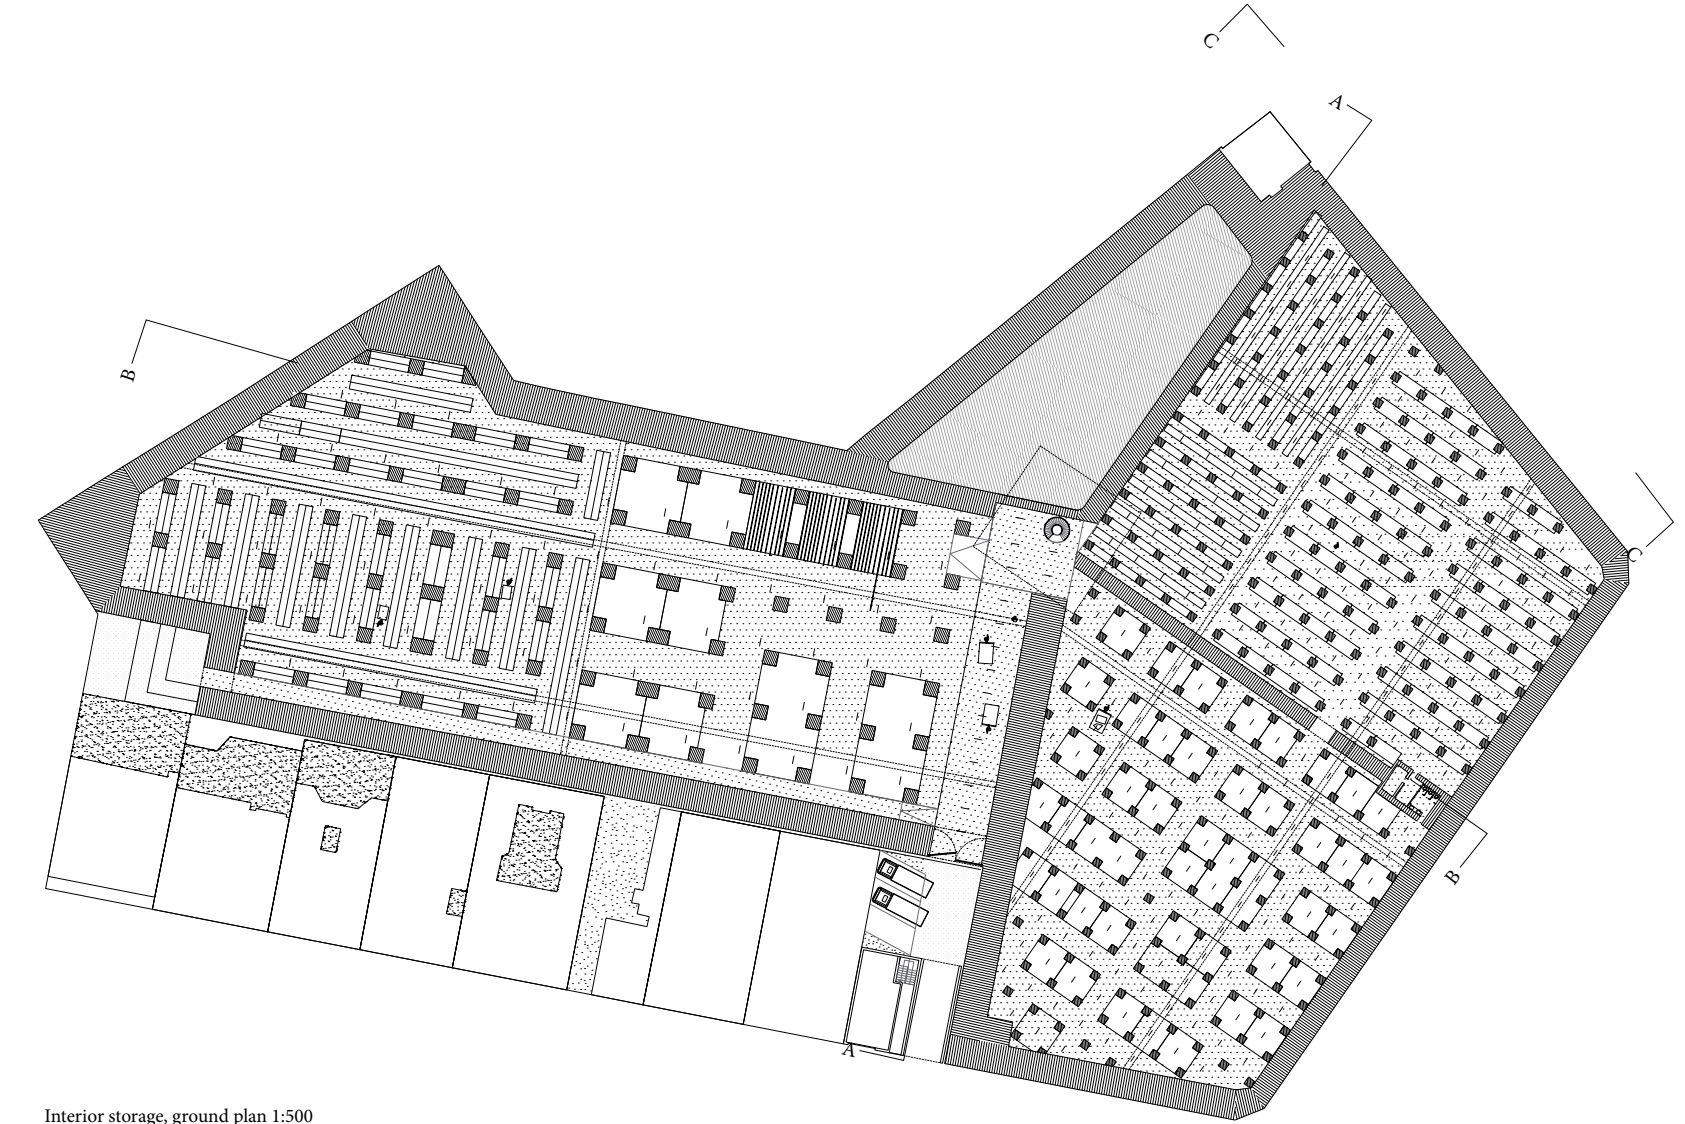


Interior storage, ground plan 1:500


Furniture types for the art storage

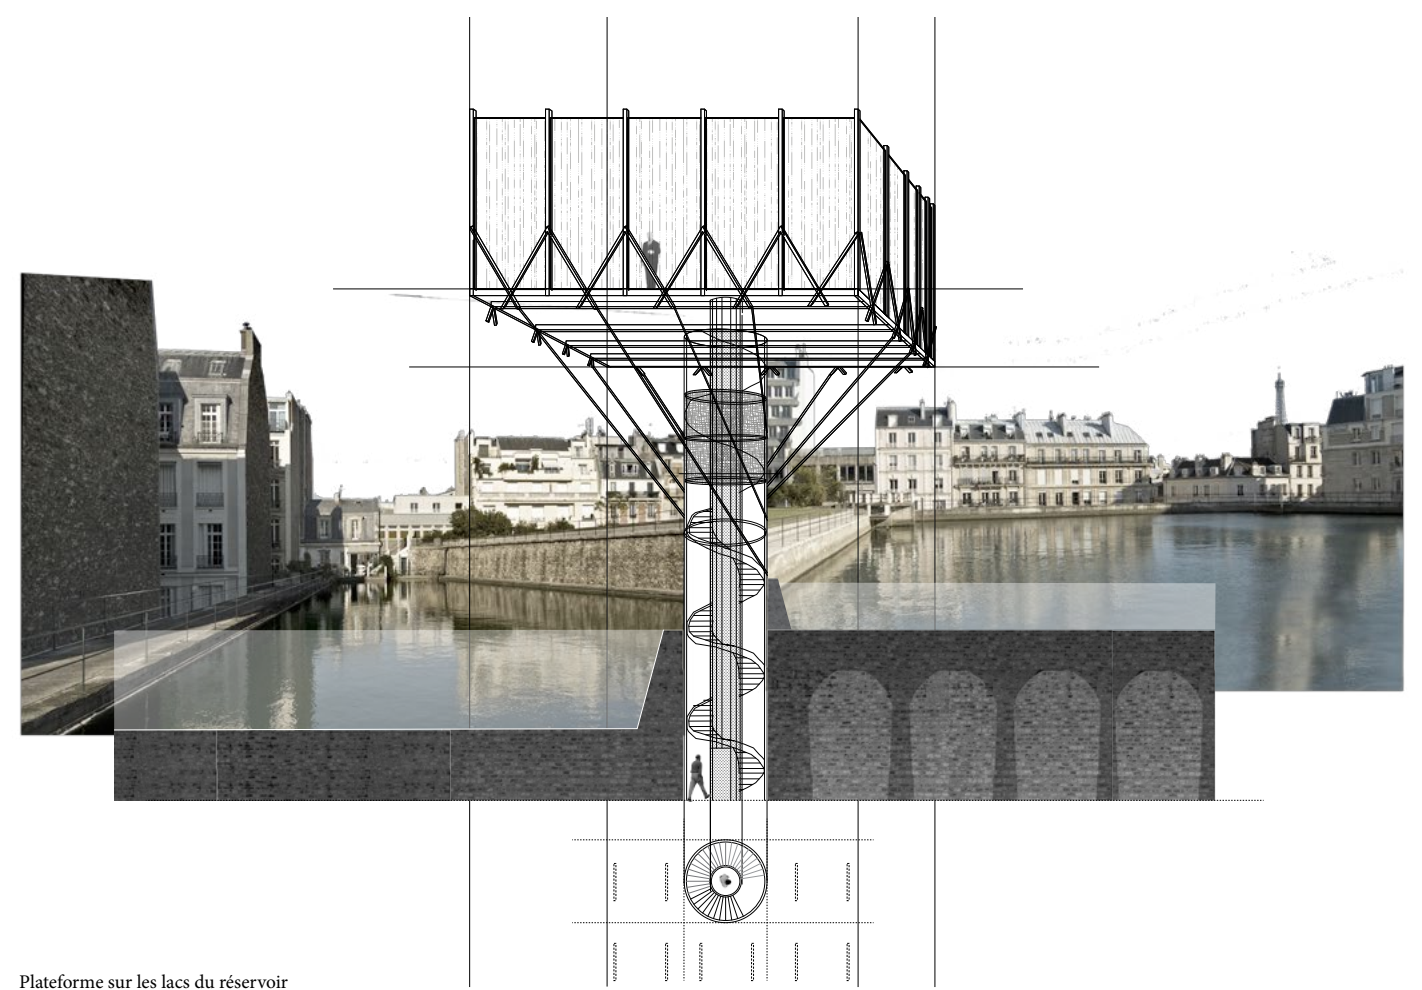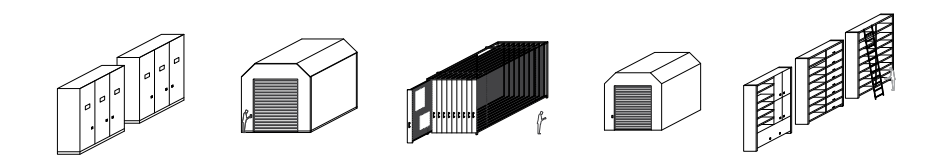


Plateforme sur les lacs du réservoir

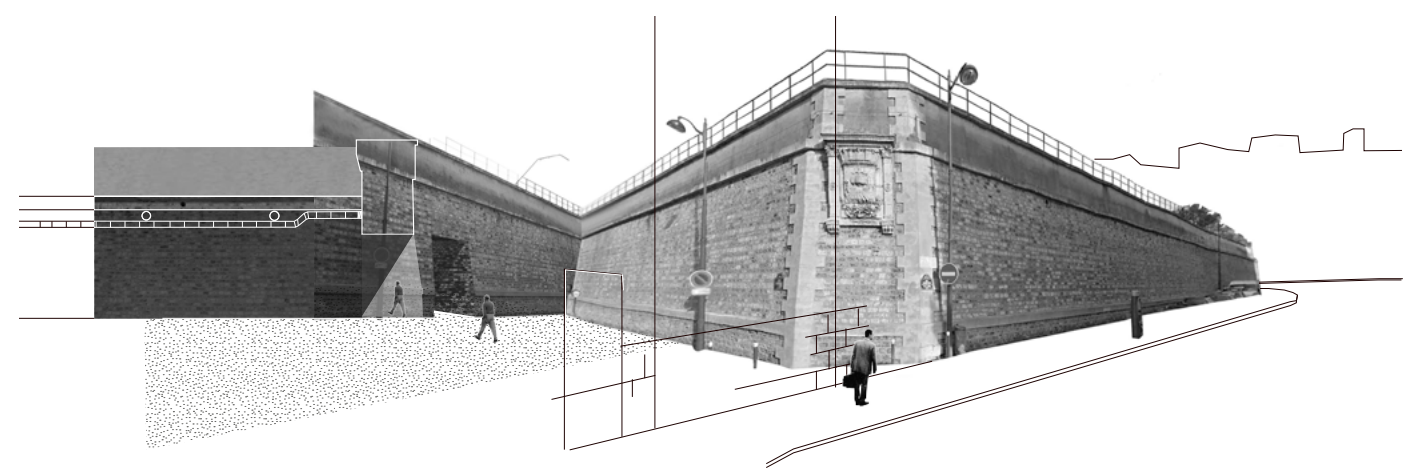


Entrance and relation to the street

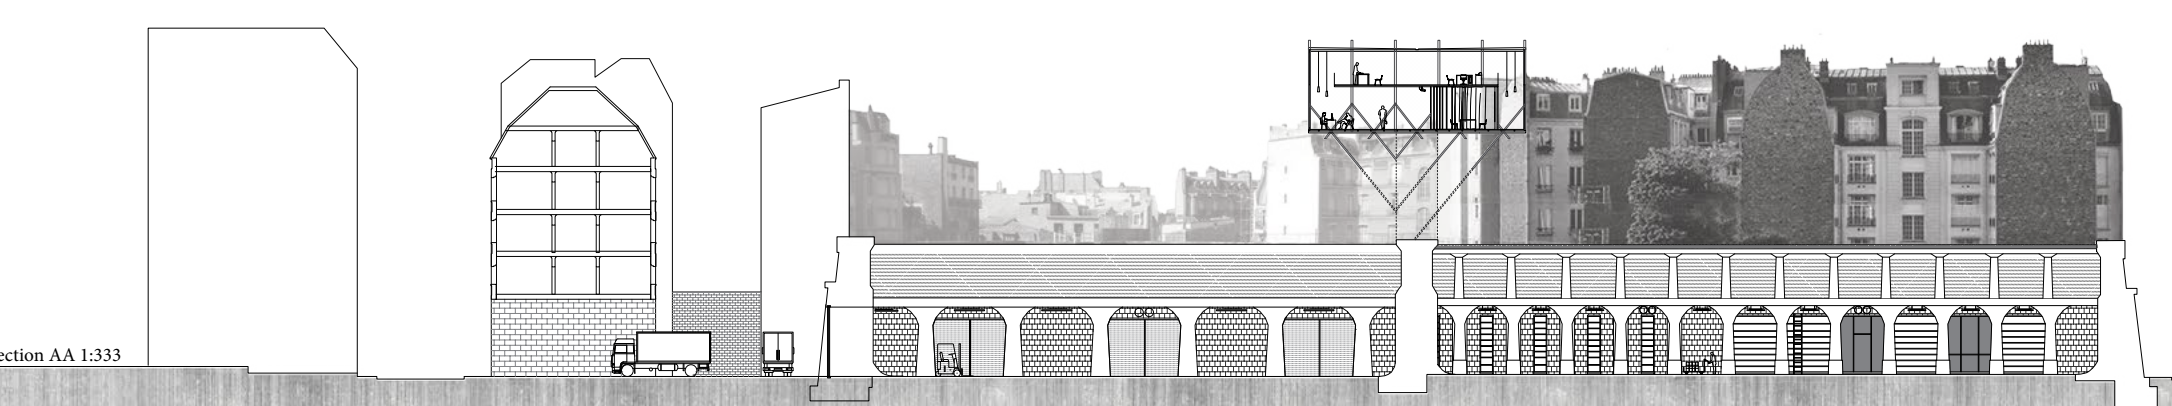

Section AA 1:333

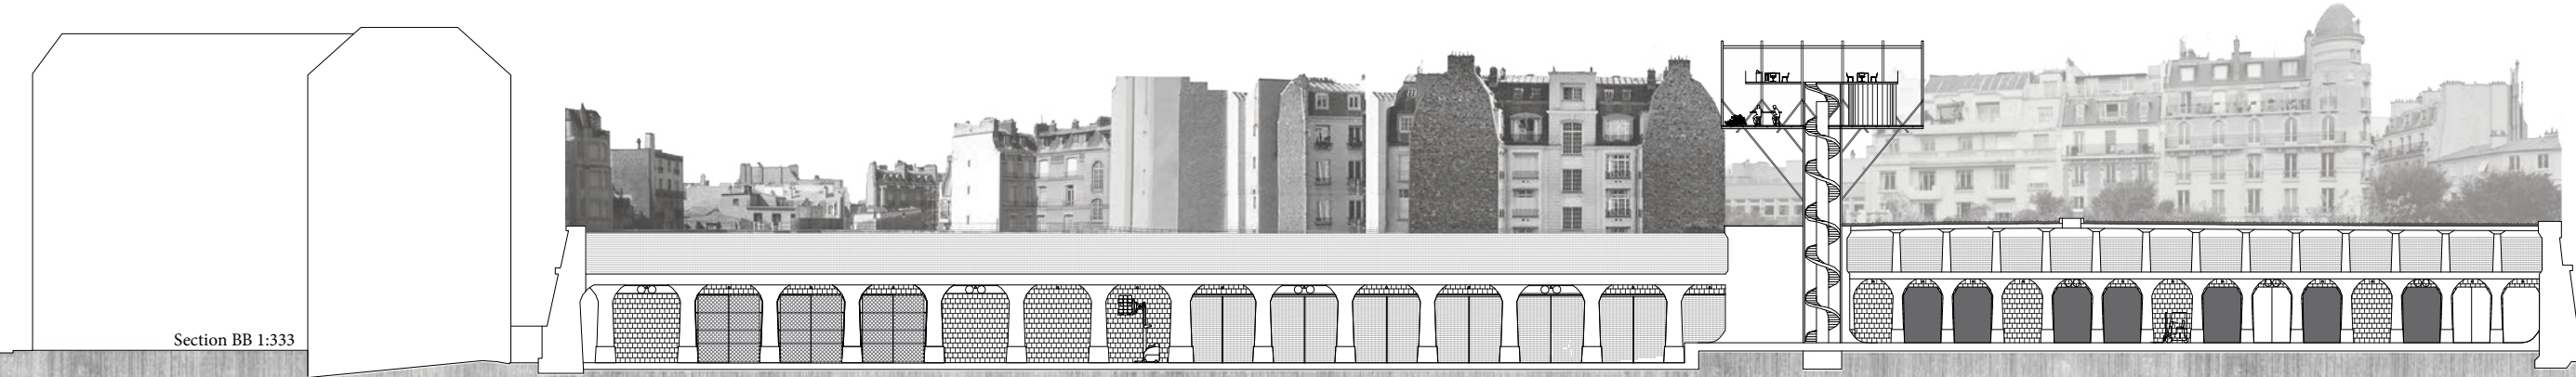

Section BB 1:333

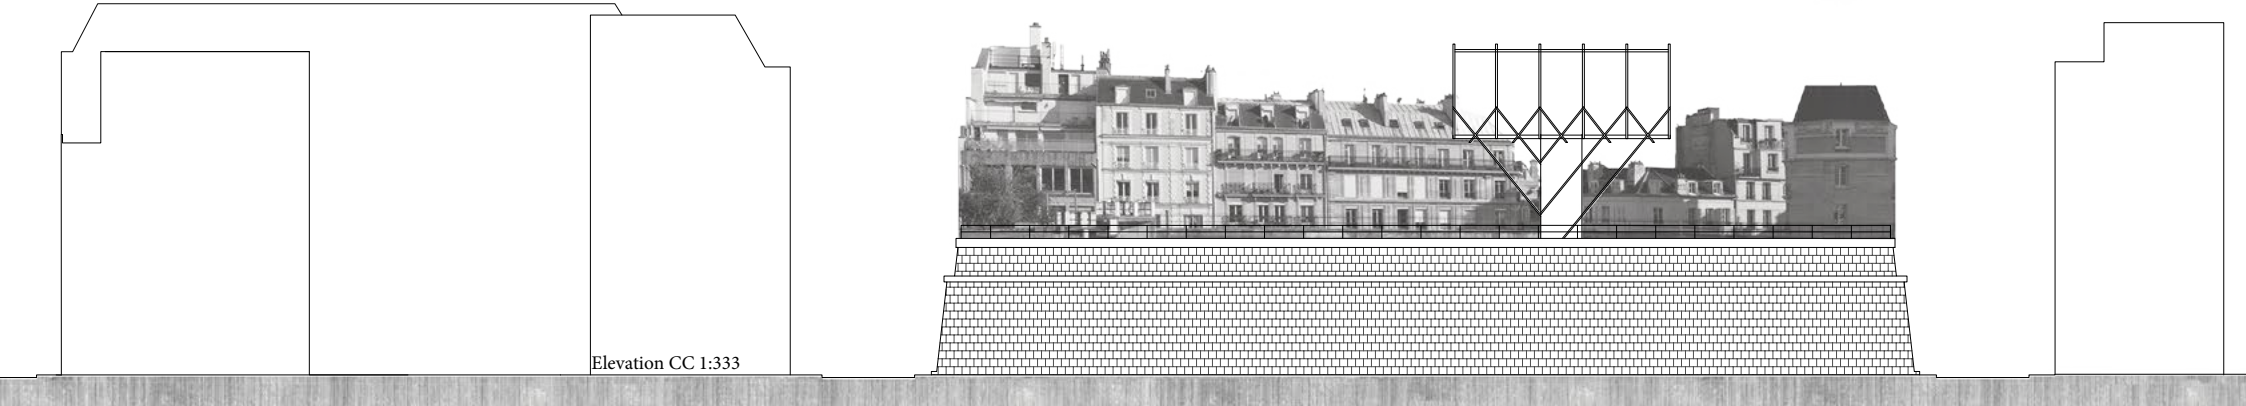

Elevation CC 1:333