


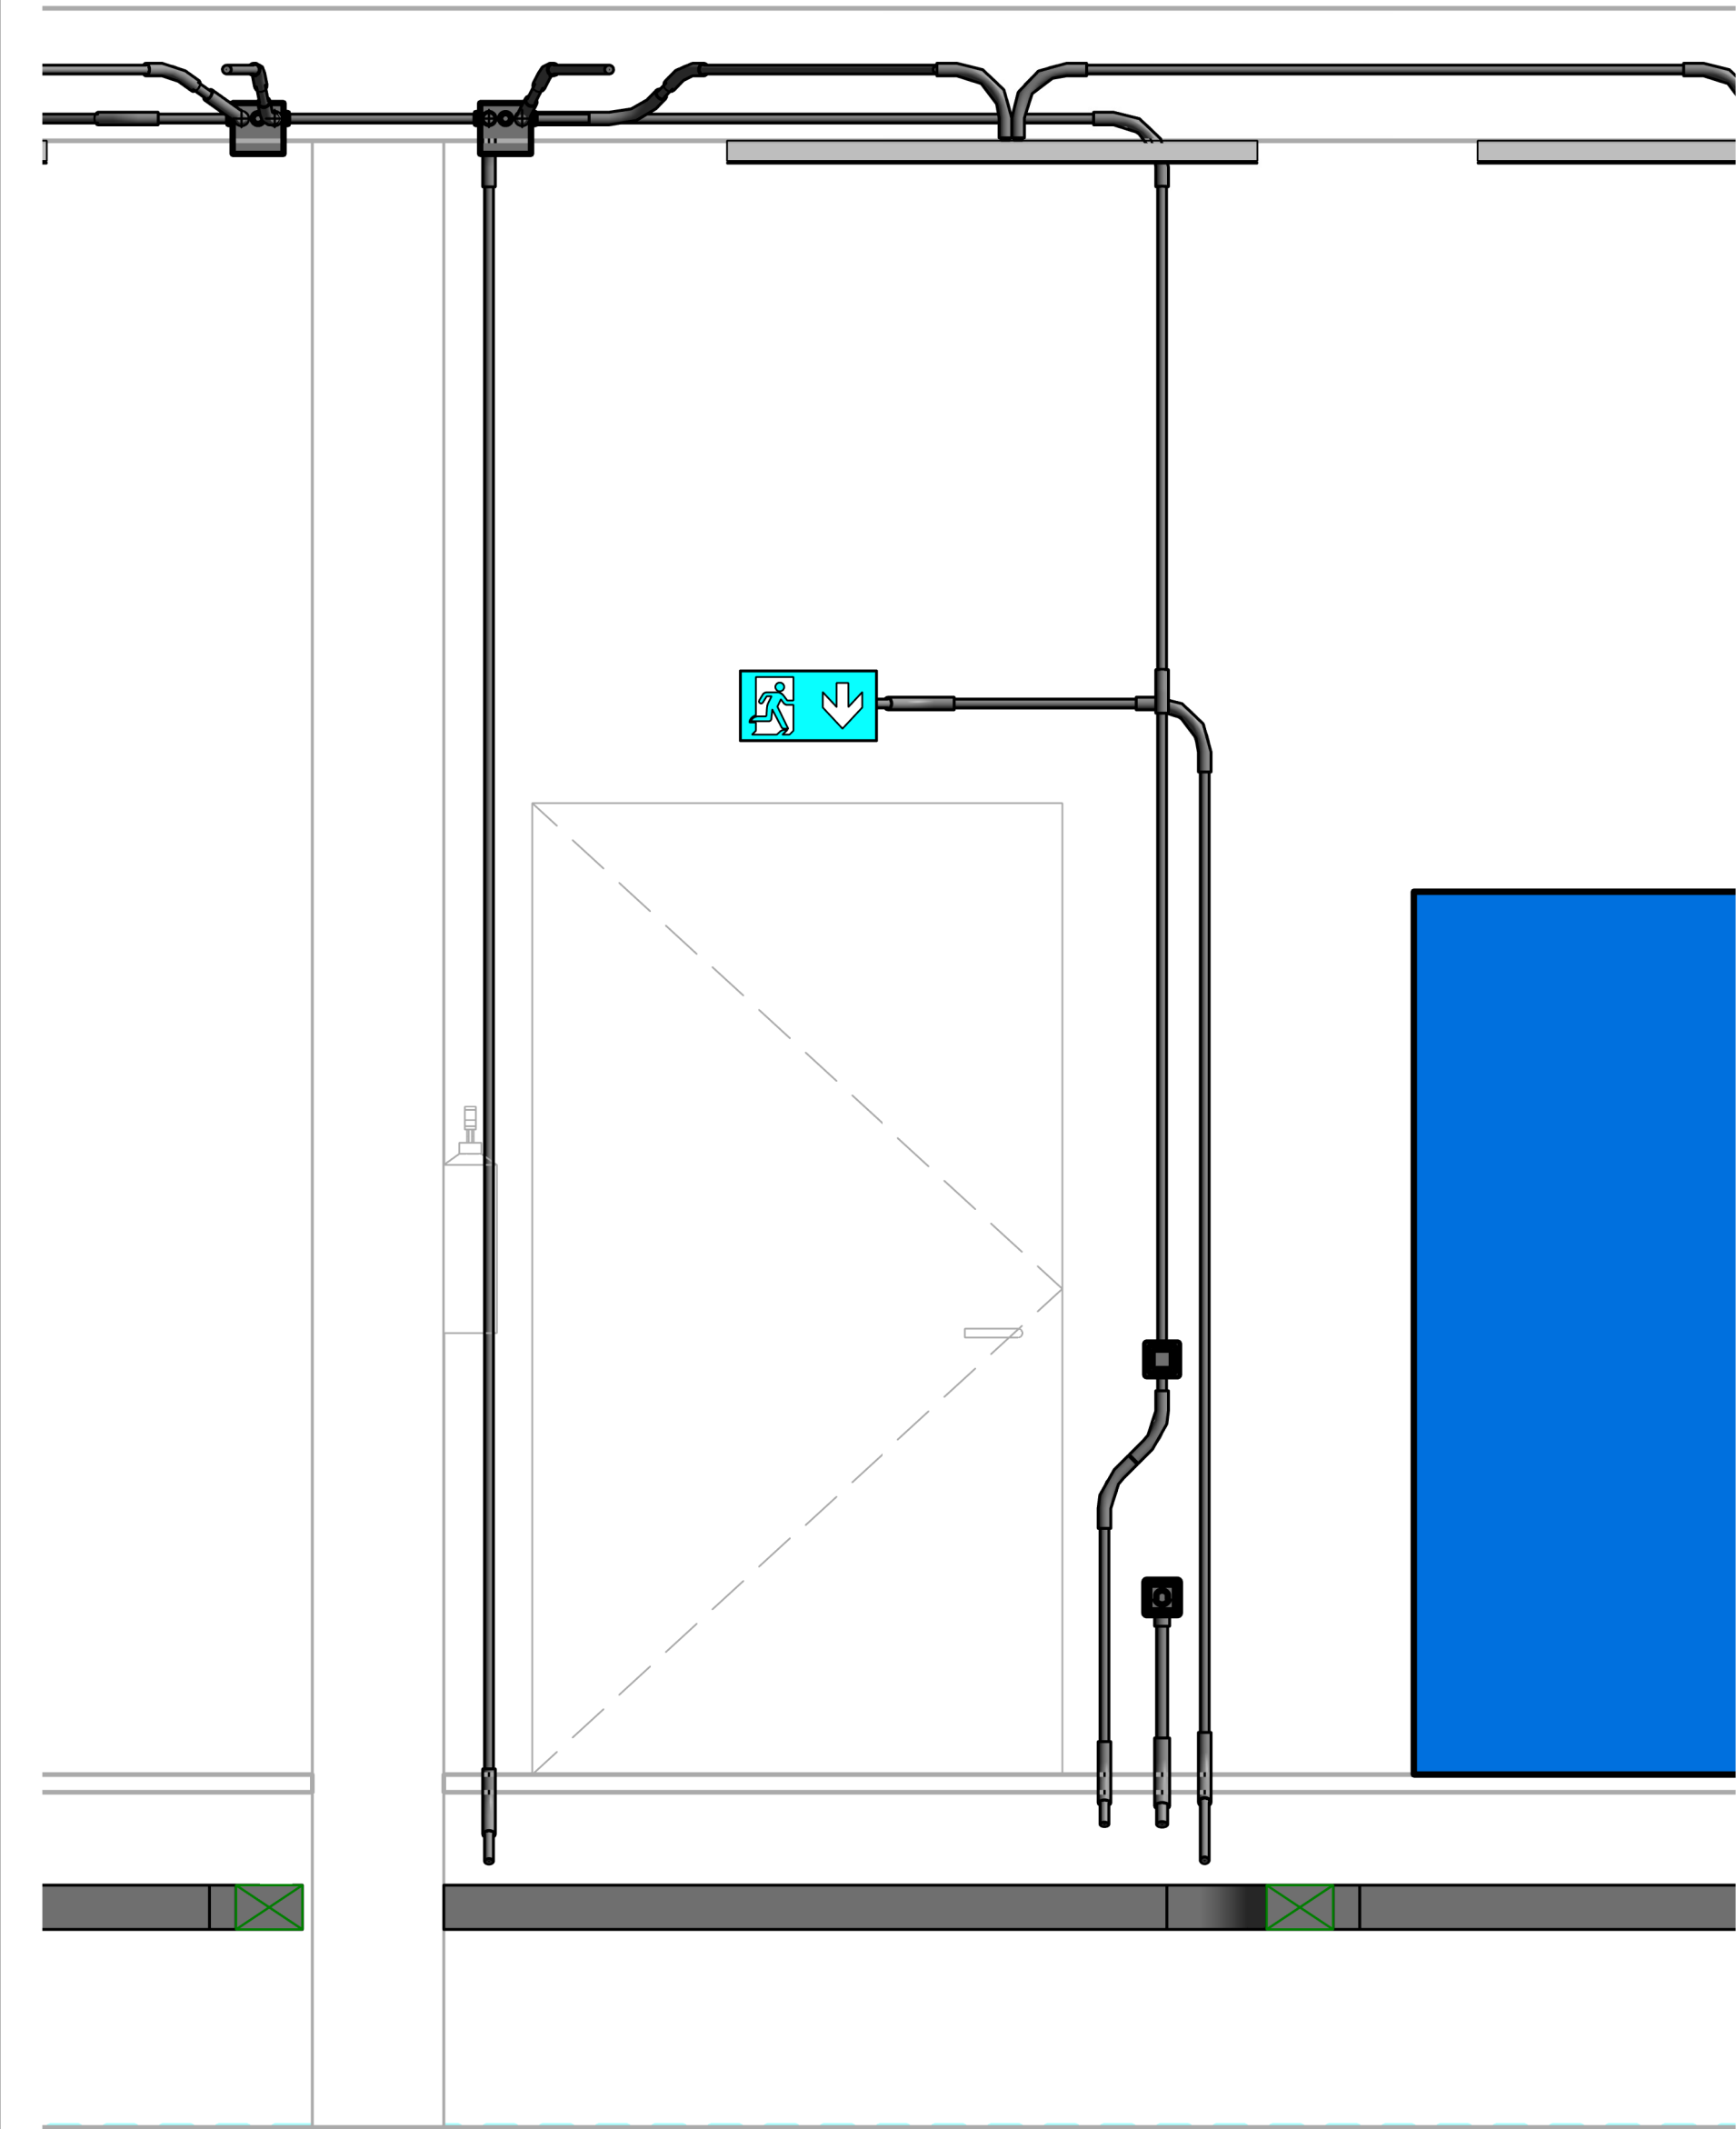

salzmann
IED engineering
Kantonsstrasse 73 / Eyholz
3930 Visp
+41 28 948 10 28
joerg.steiner@salzmannag.ch

Projekt Nr. 1					
Plan Nr. B					
Projekt Nr. Intern 007					
Plan Nr. Intern 007					
PL	GEZ.	GEPR.	DAT.	MST.	FORM.
O.F.	J.S.	O.F.	28.08.2017	1 : 20	A4

Tunnel
Ausführungsplan
Schnitt B