


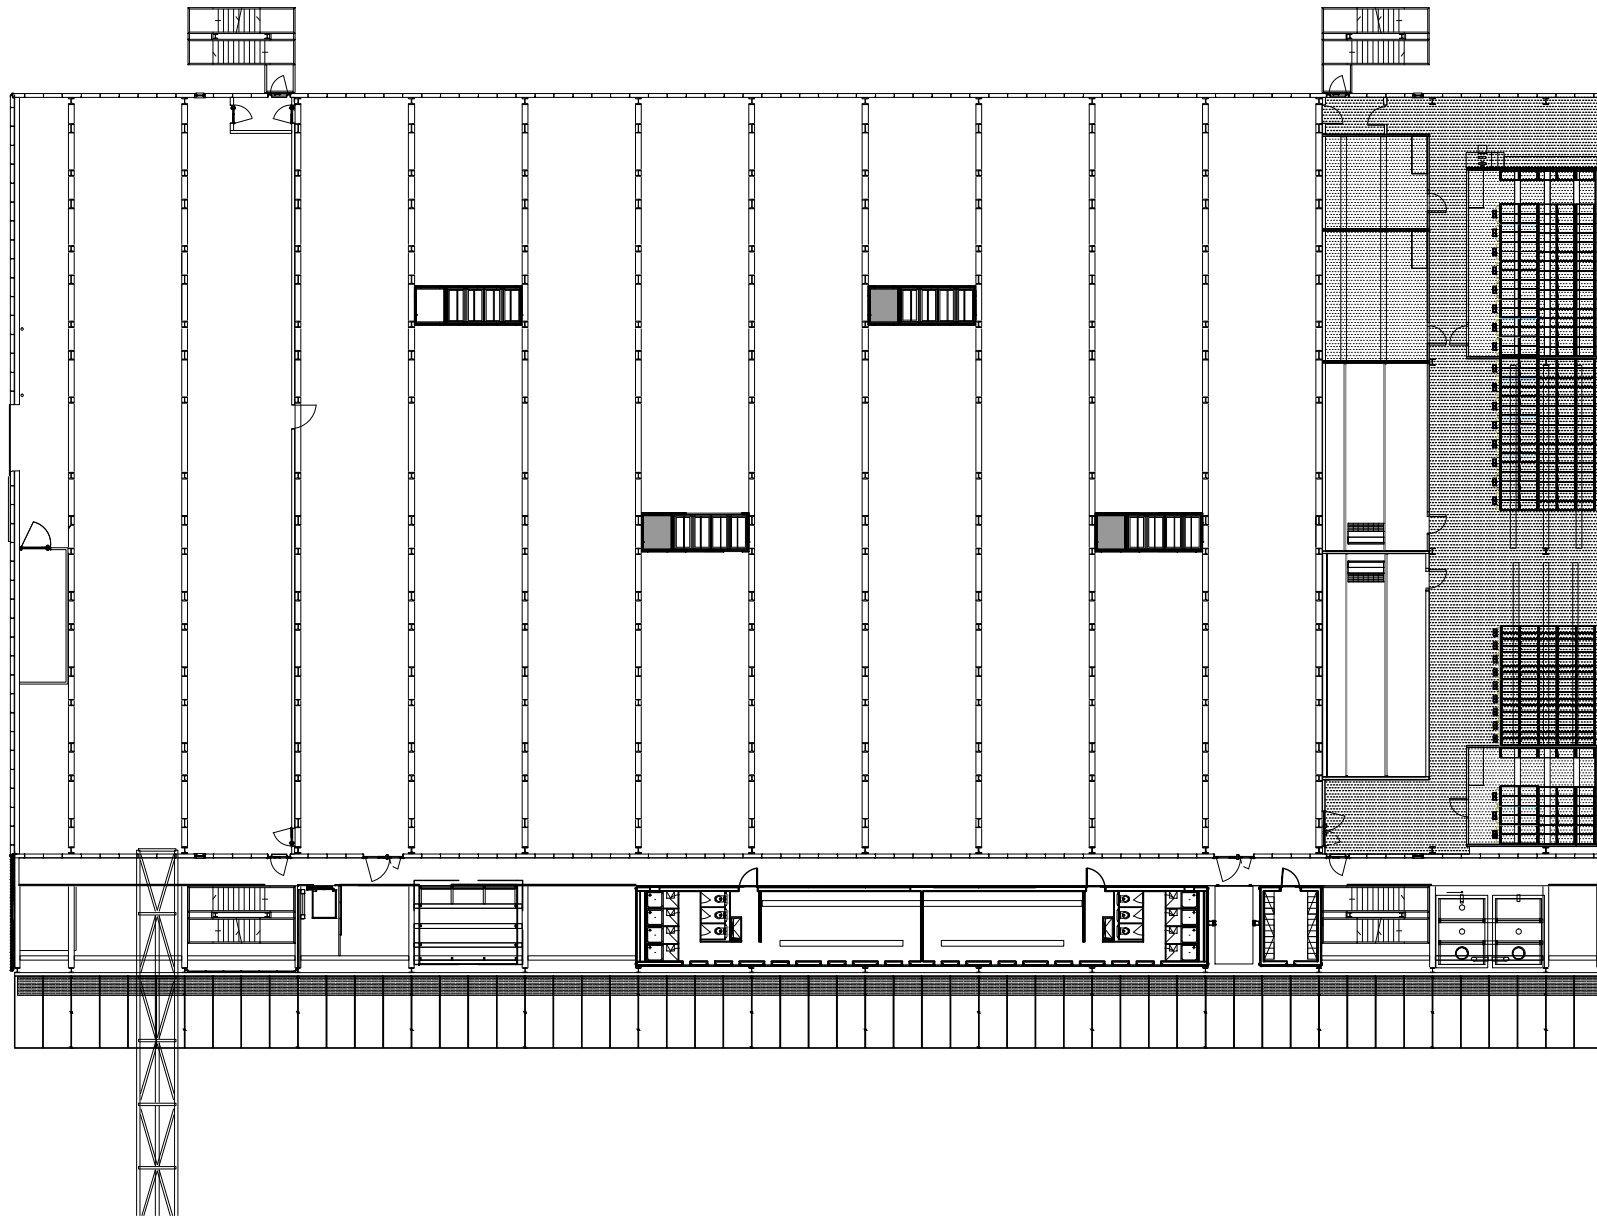

TECHNICAL FLOOR PLAN

1:500

NESTLÉ - CPW . INNOVATION CENTRE

CONCEPT CONSULT ARCHITECTES

Phone 021 351 30 50 . Fax 021 351 30 51

Rue des Terreaux 13 . CH-1003 Lausanne

E-mail info@concept-consult.ch