


Längsschnitt 1:200

0 4 10

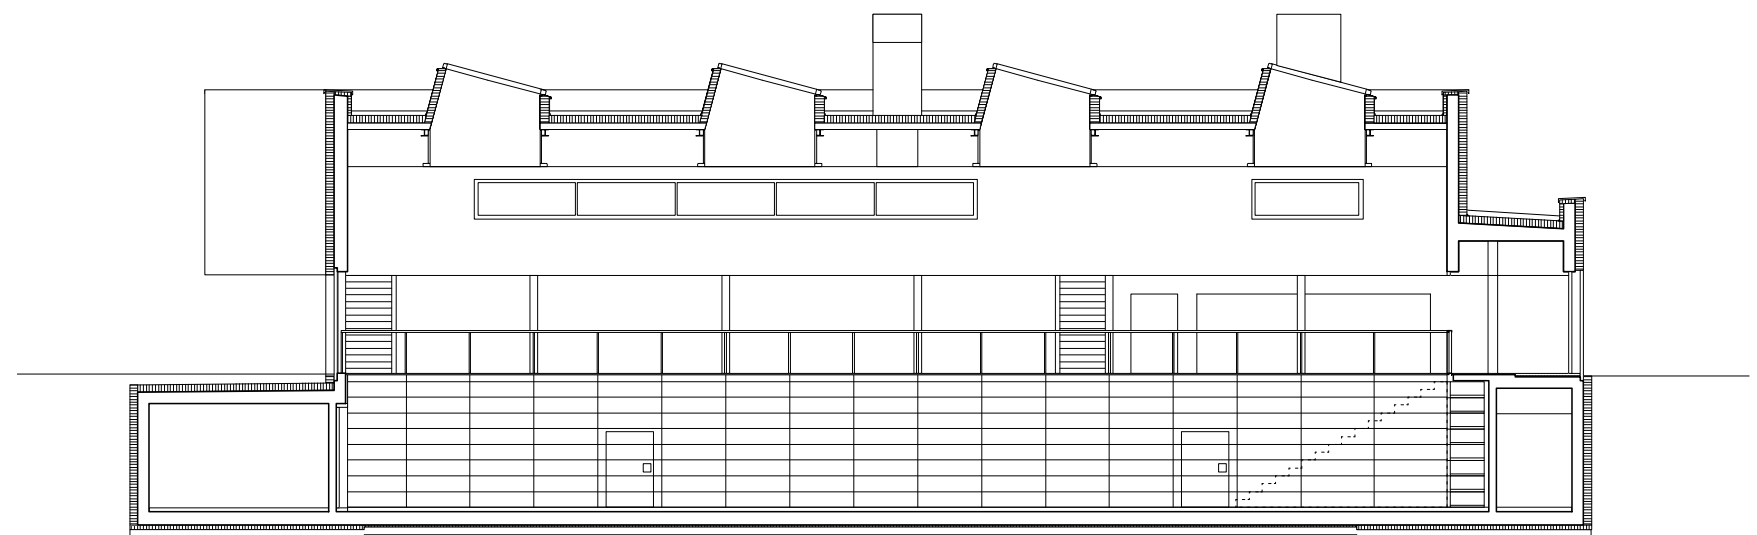

Querschnitt 1:200

0 4 10