




Grundrisse Waschküche, Treppe1:50

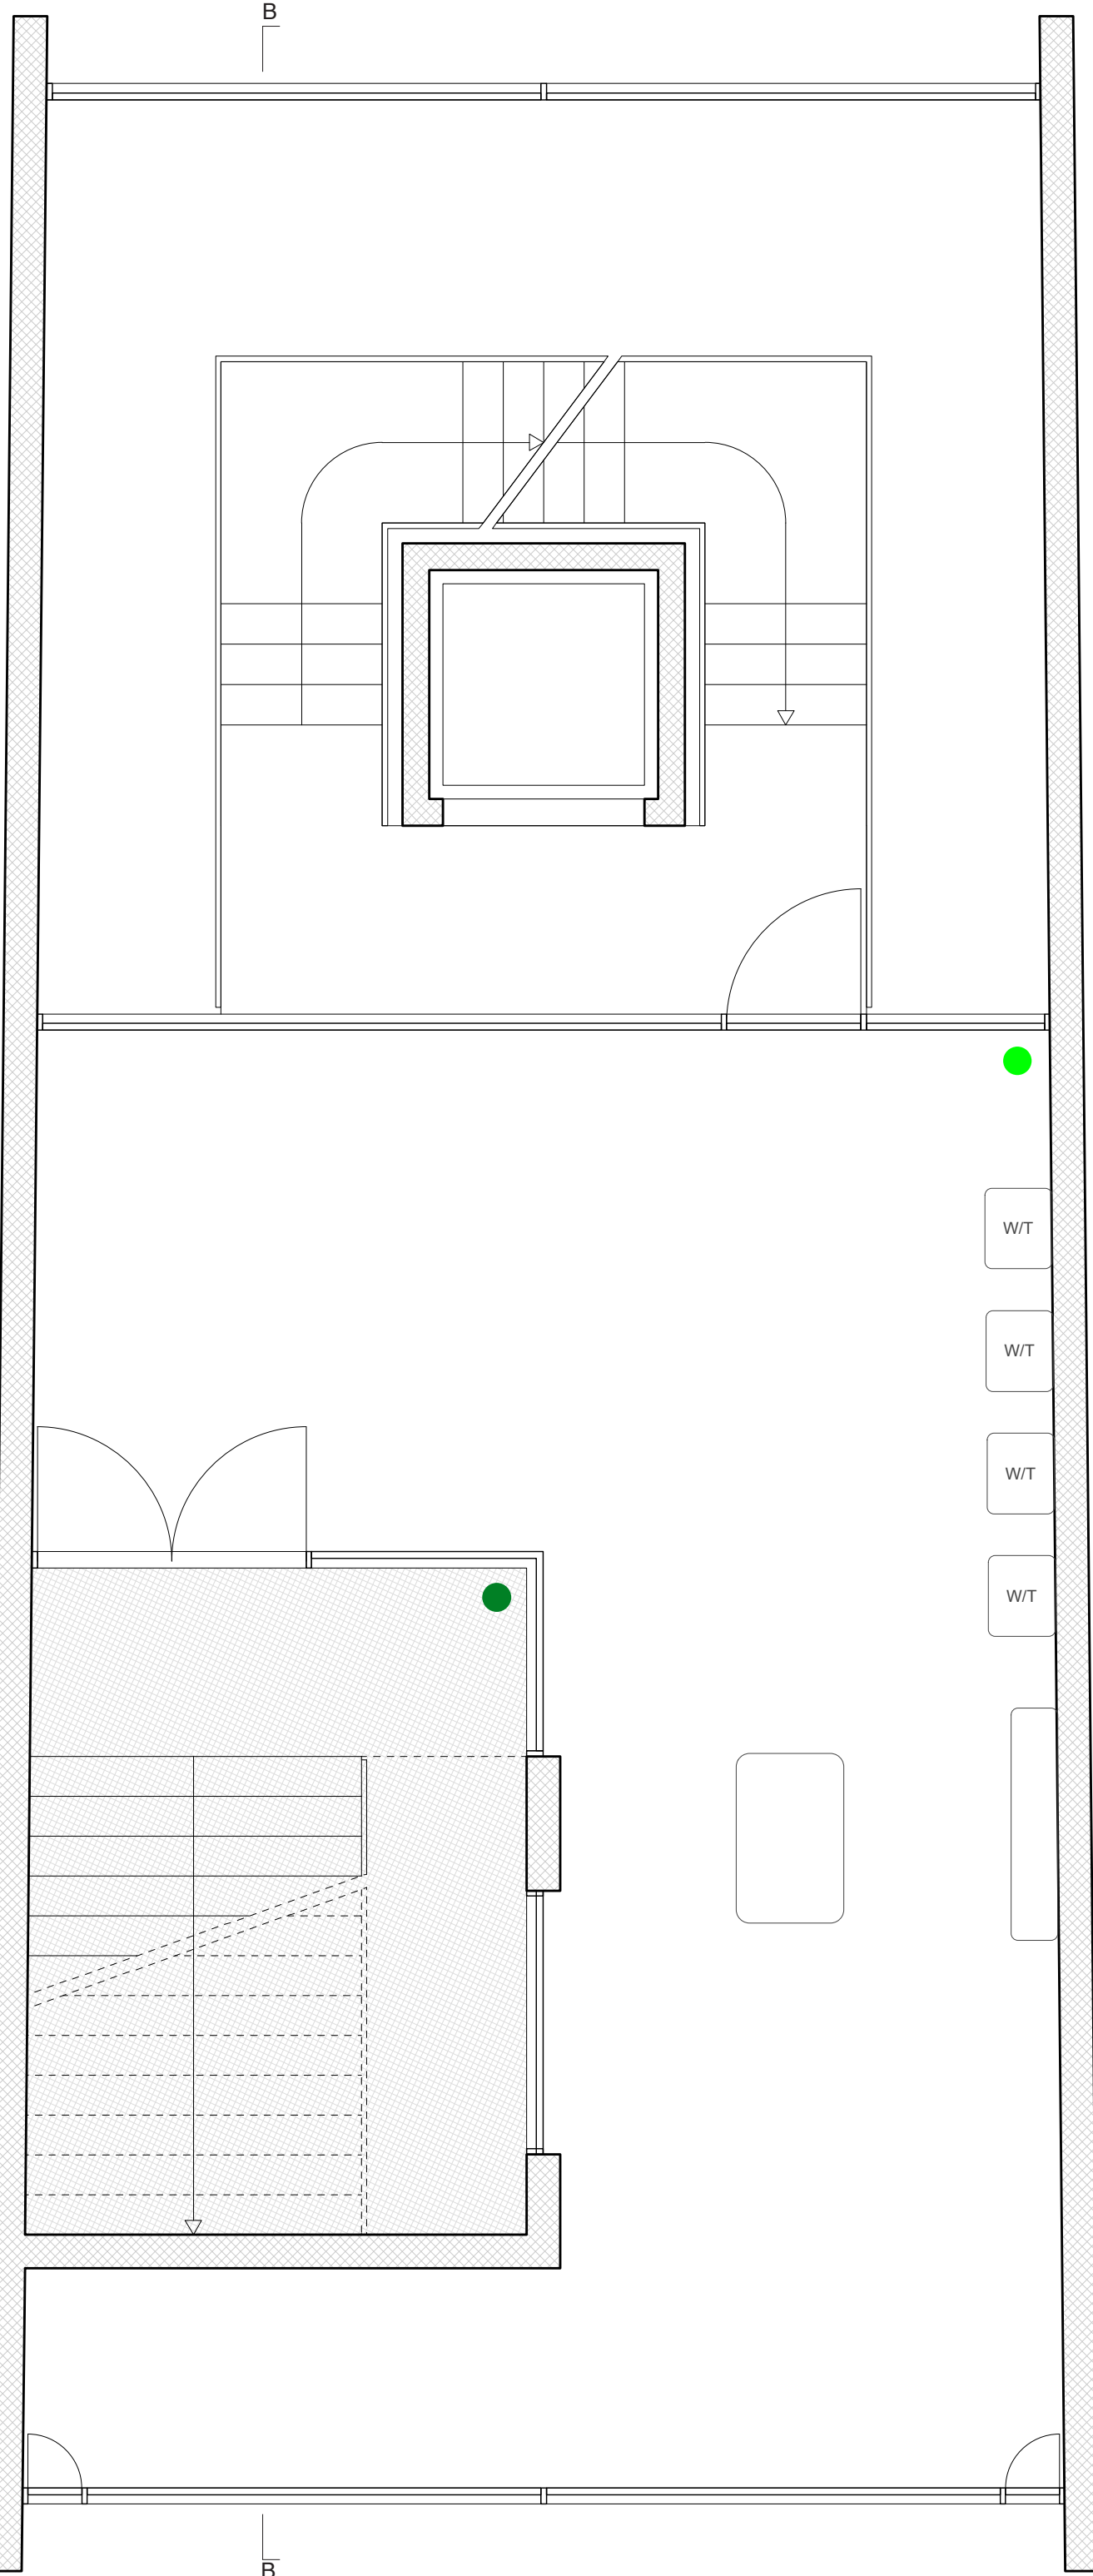



Level 1

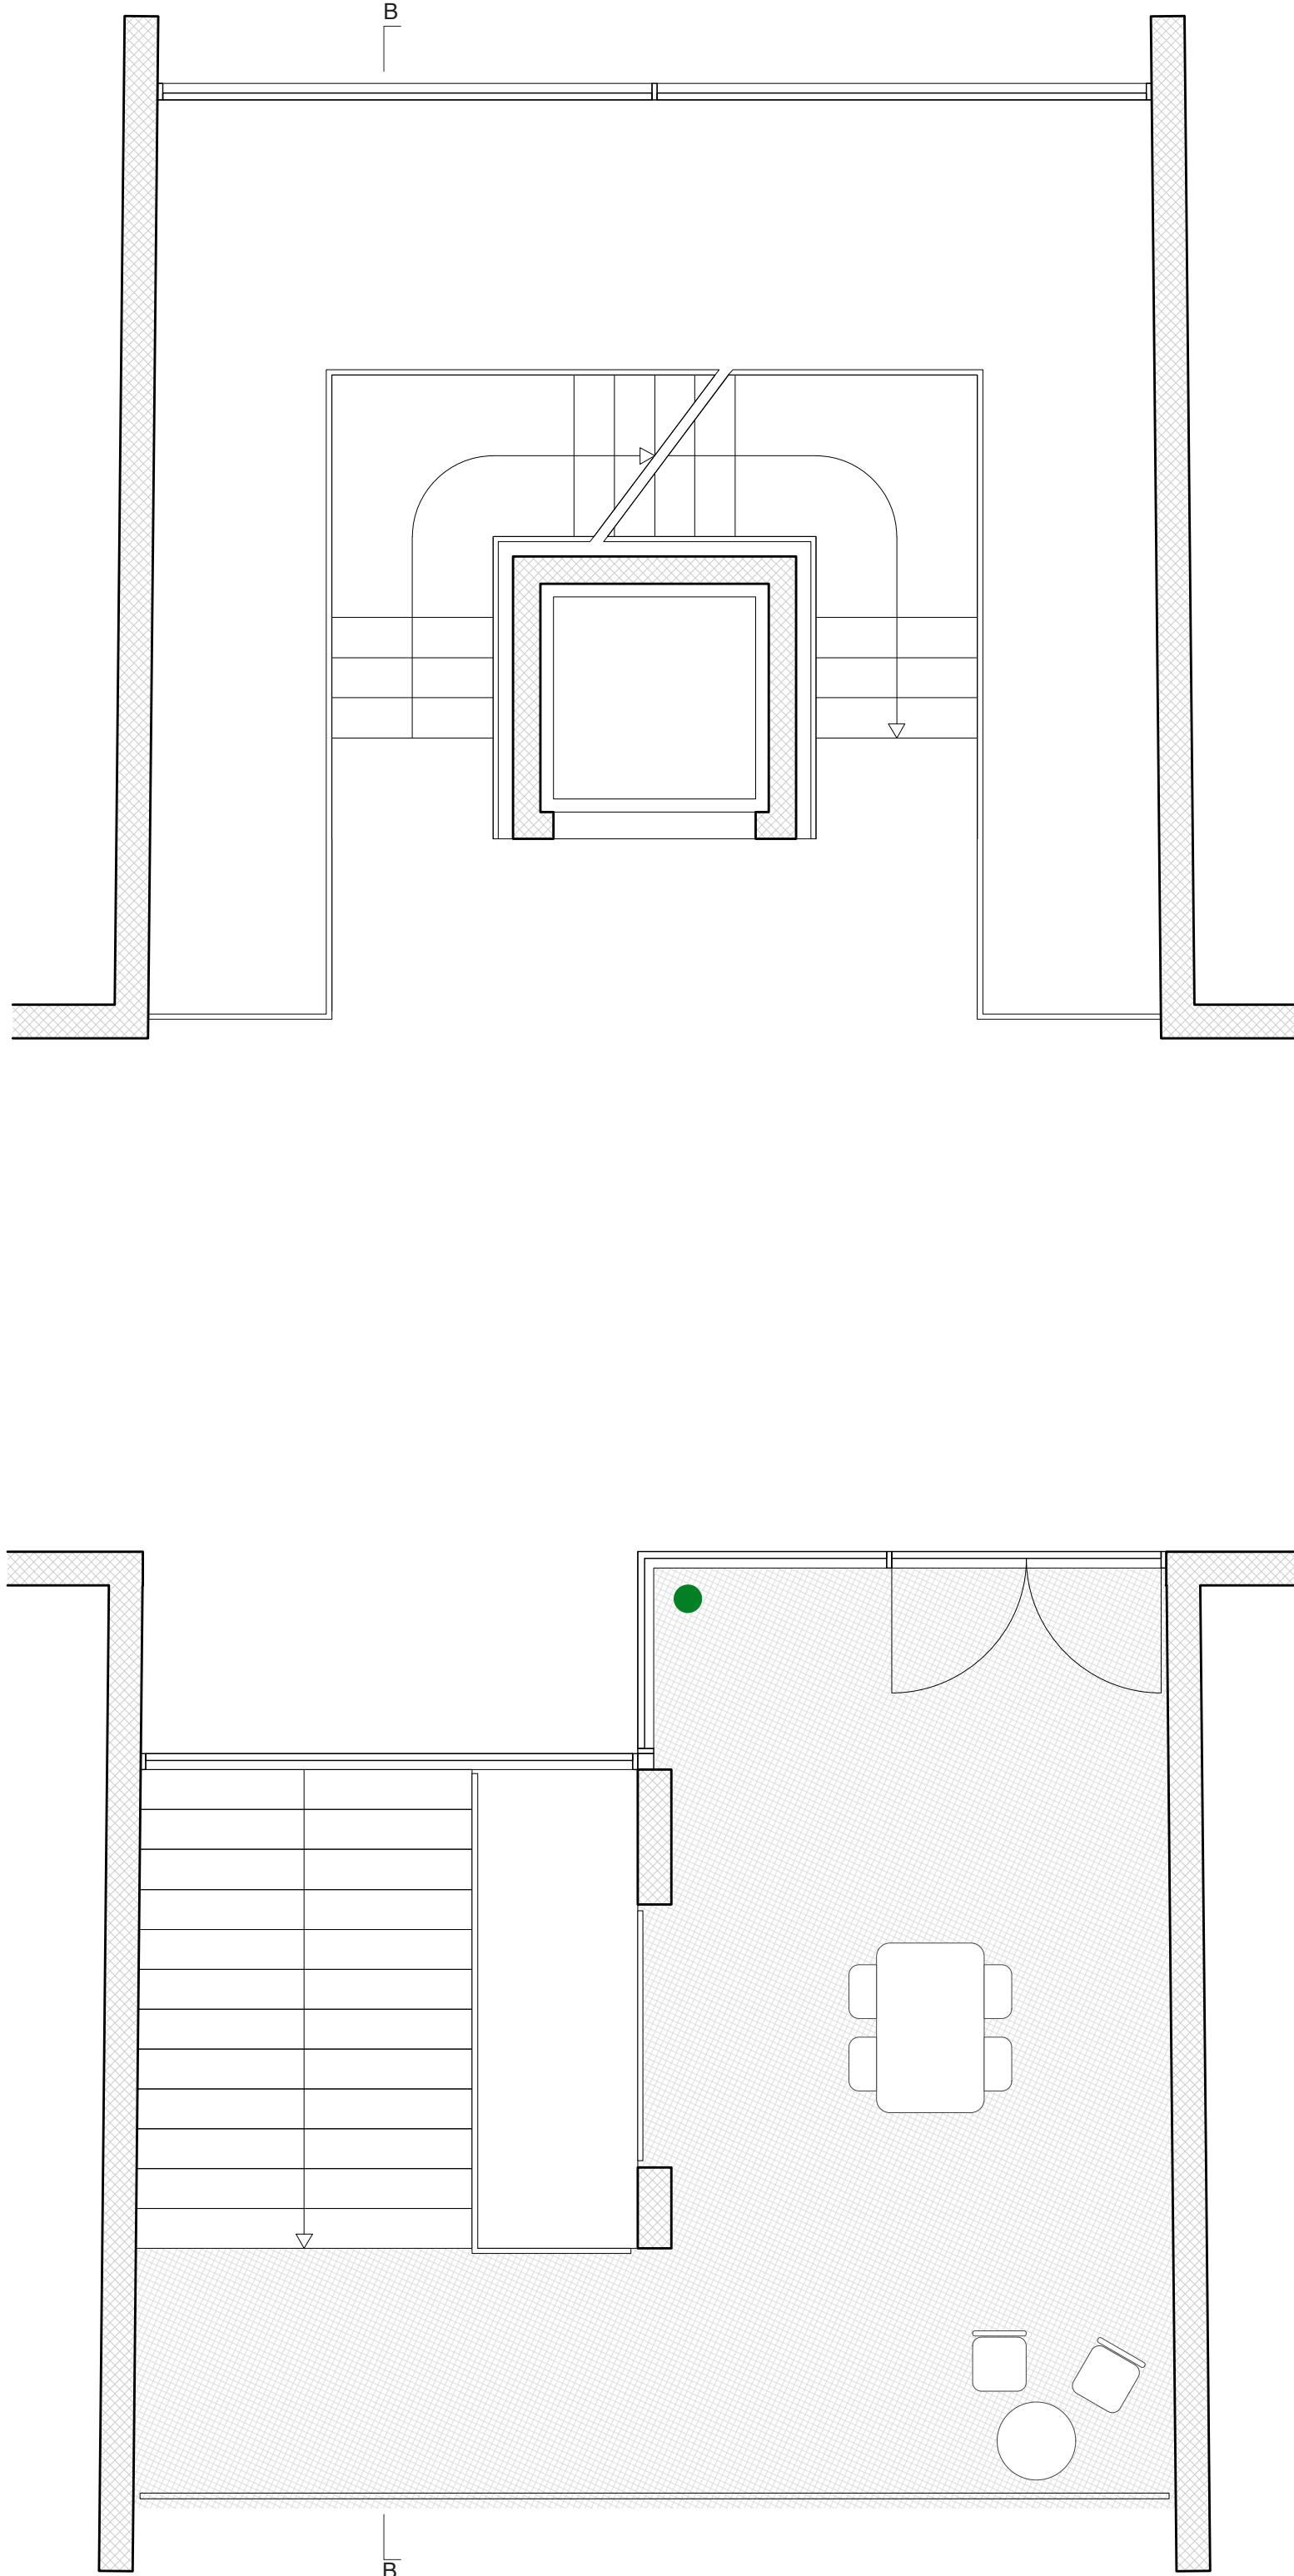

Level 2

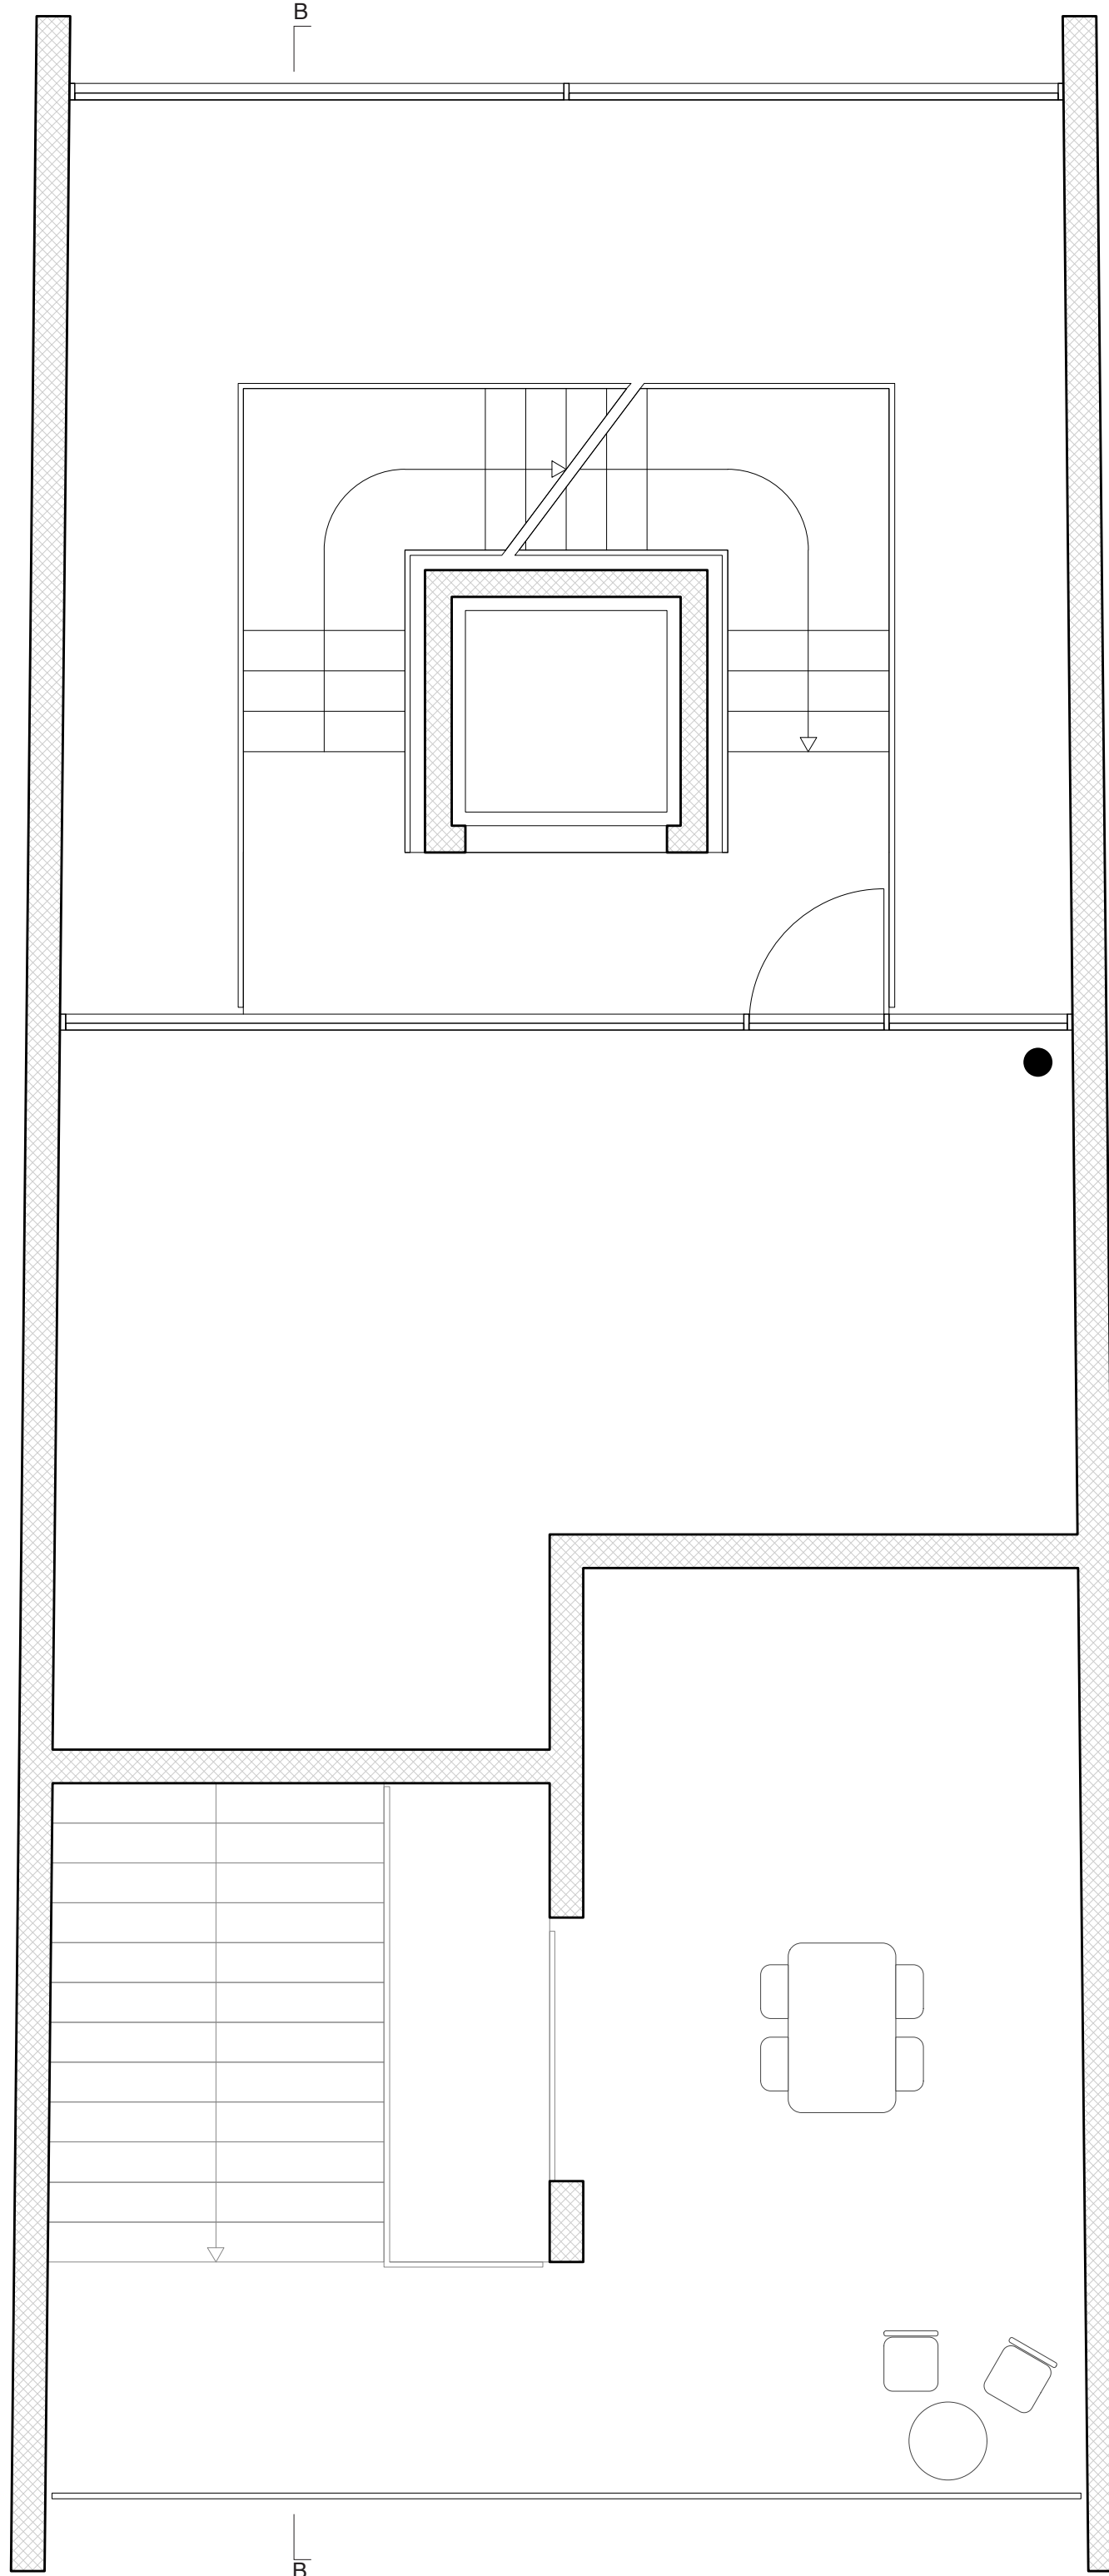

Level 3

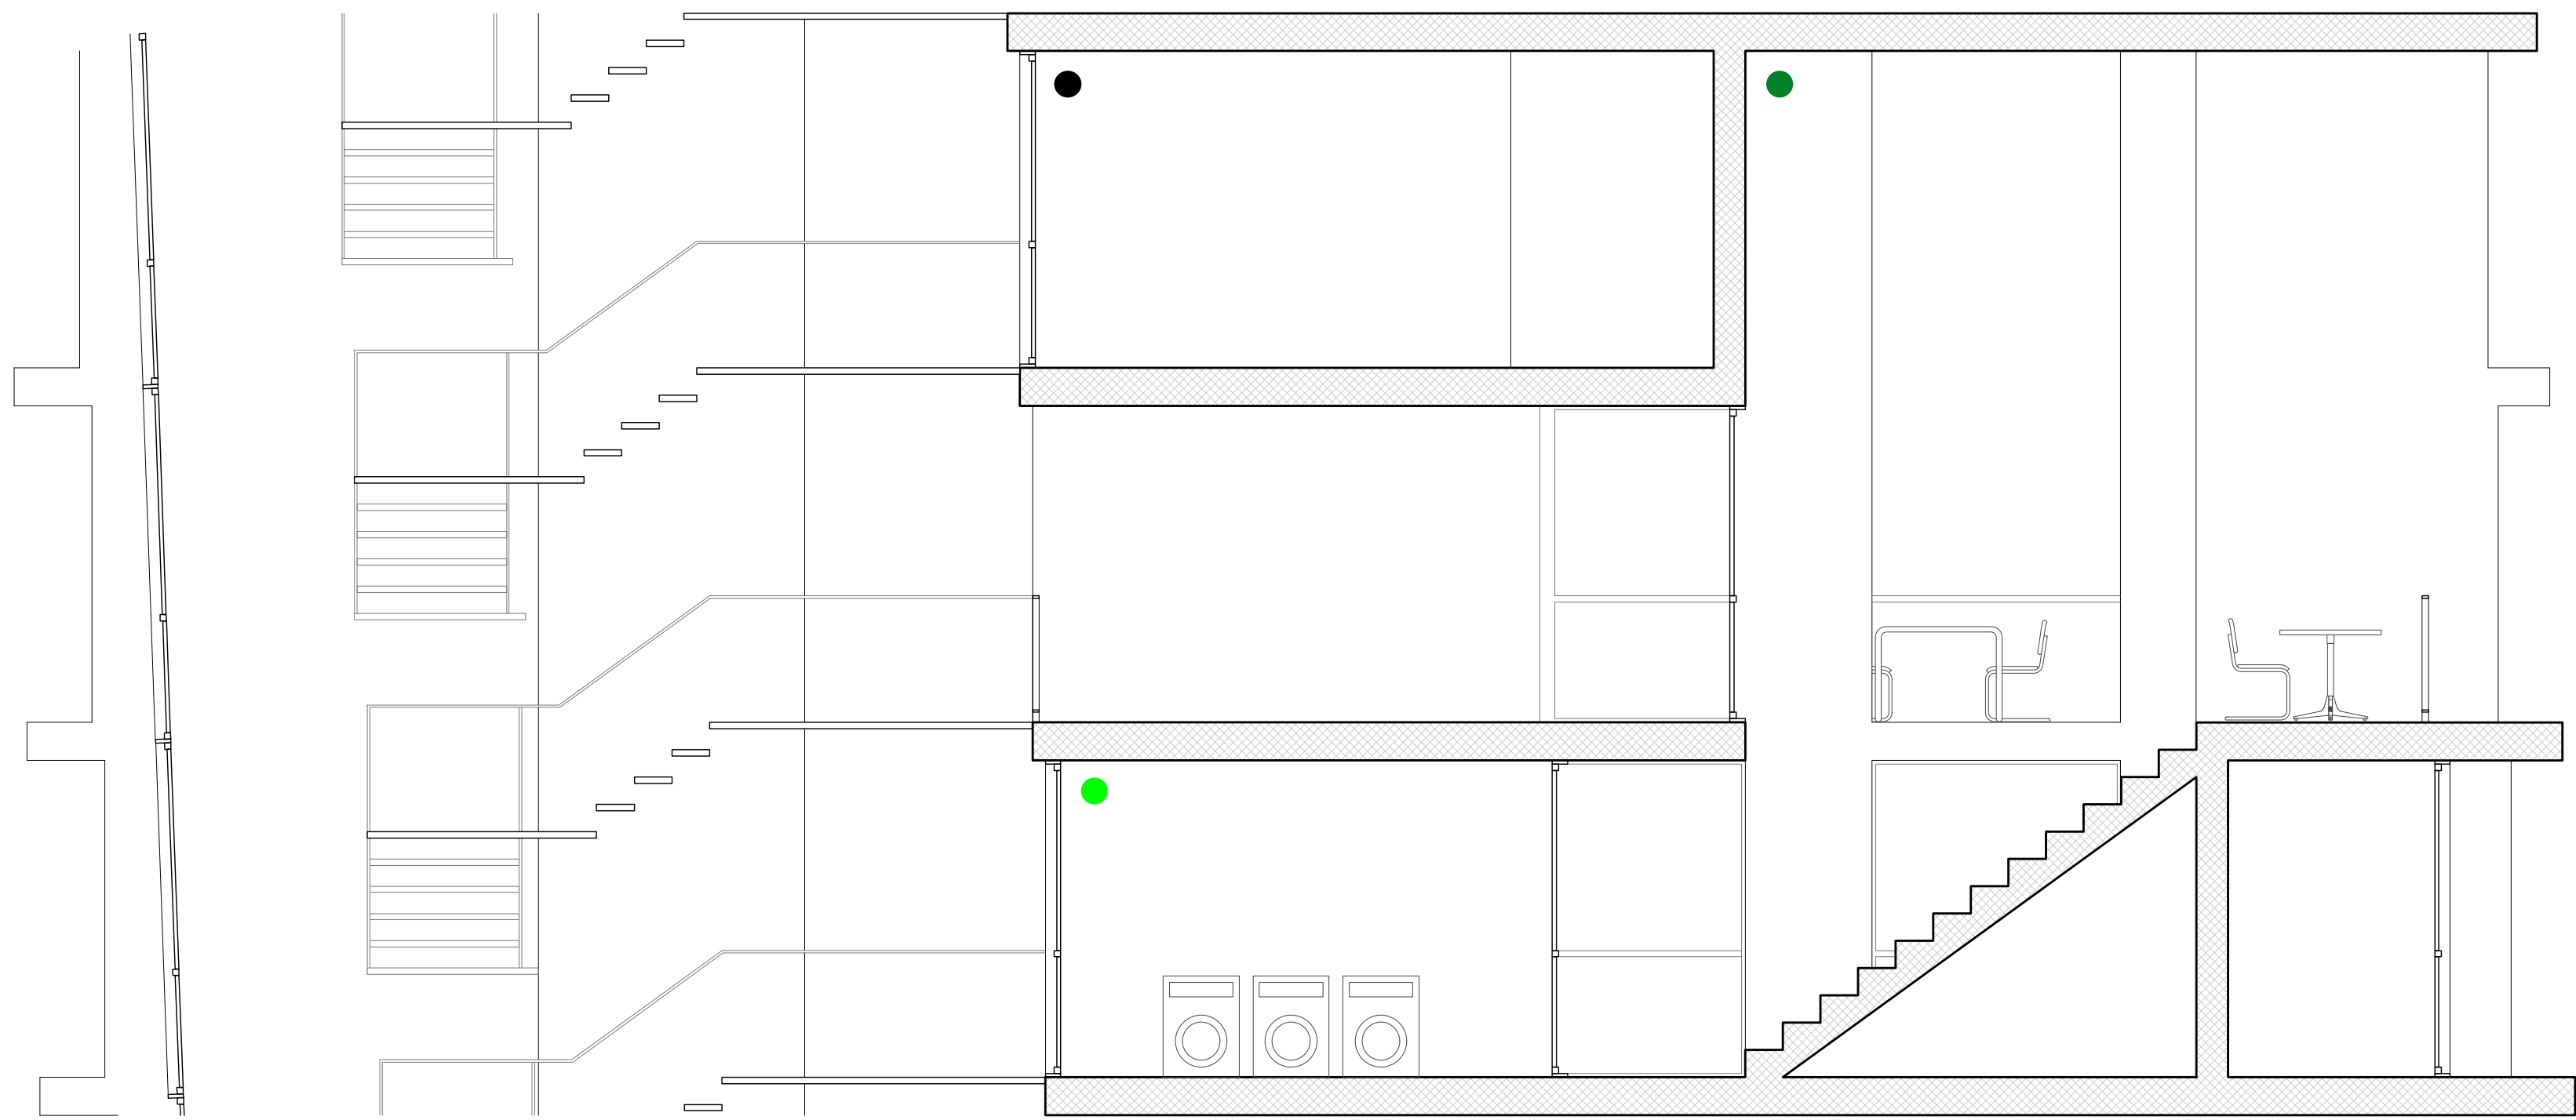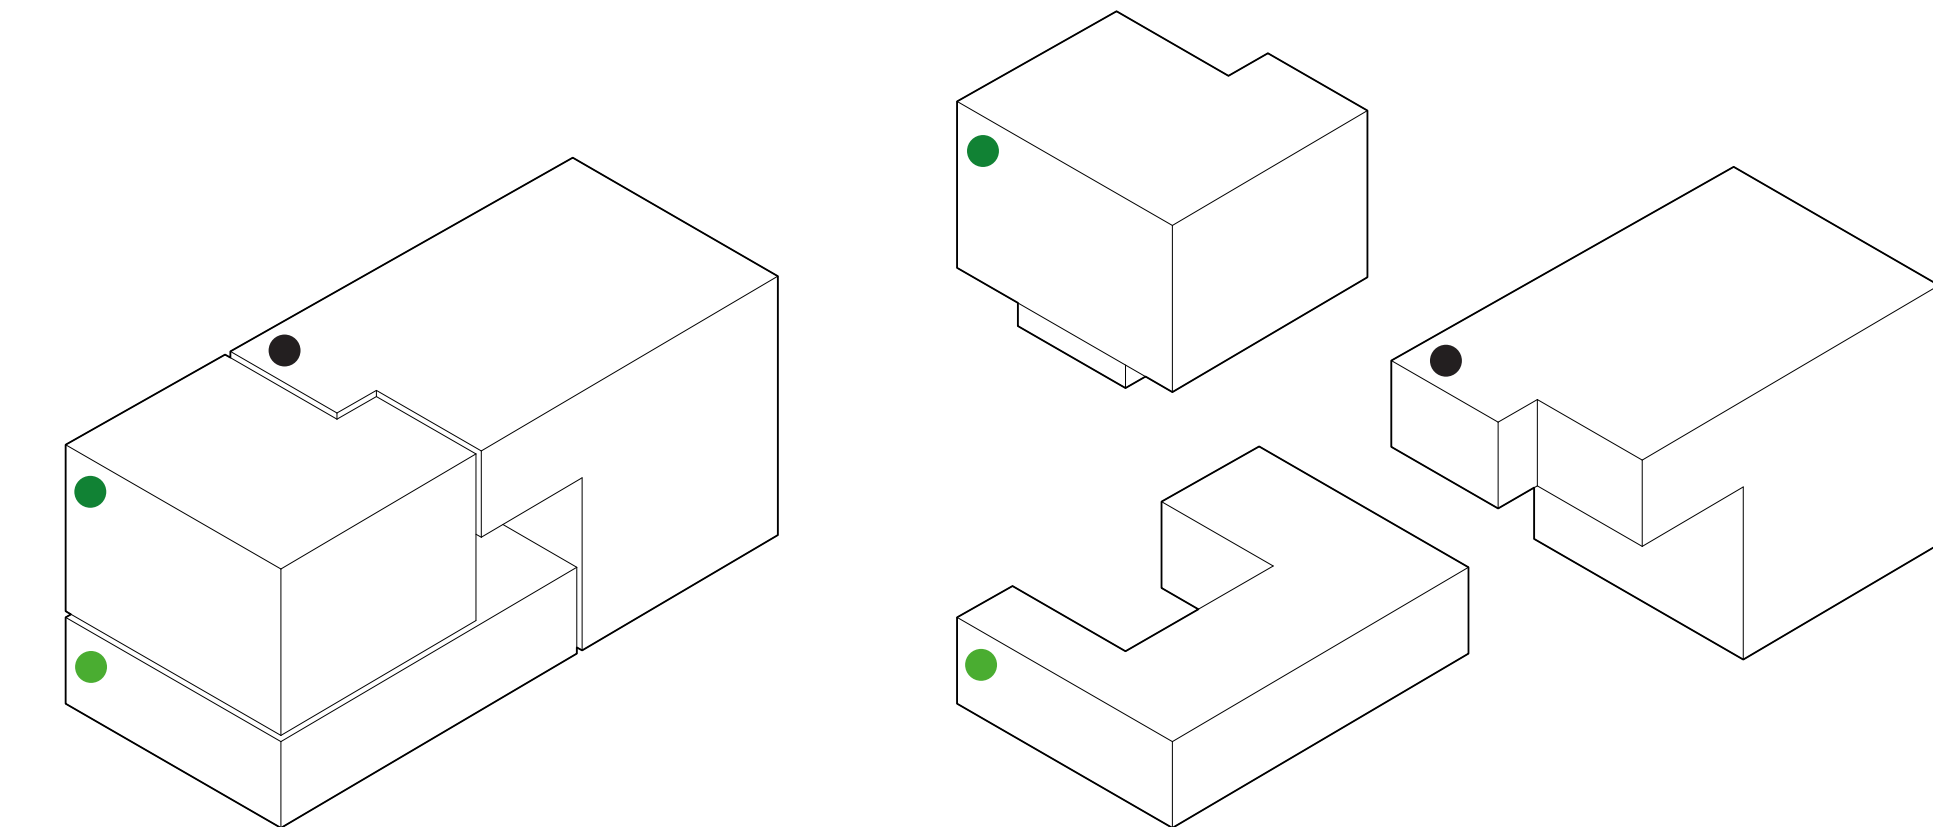

Schnitt B-B 1:50