



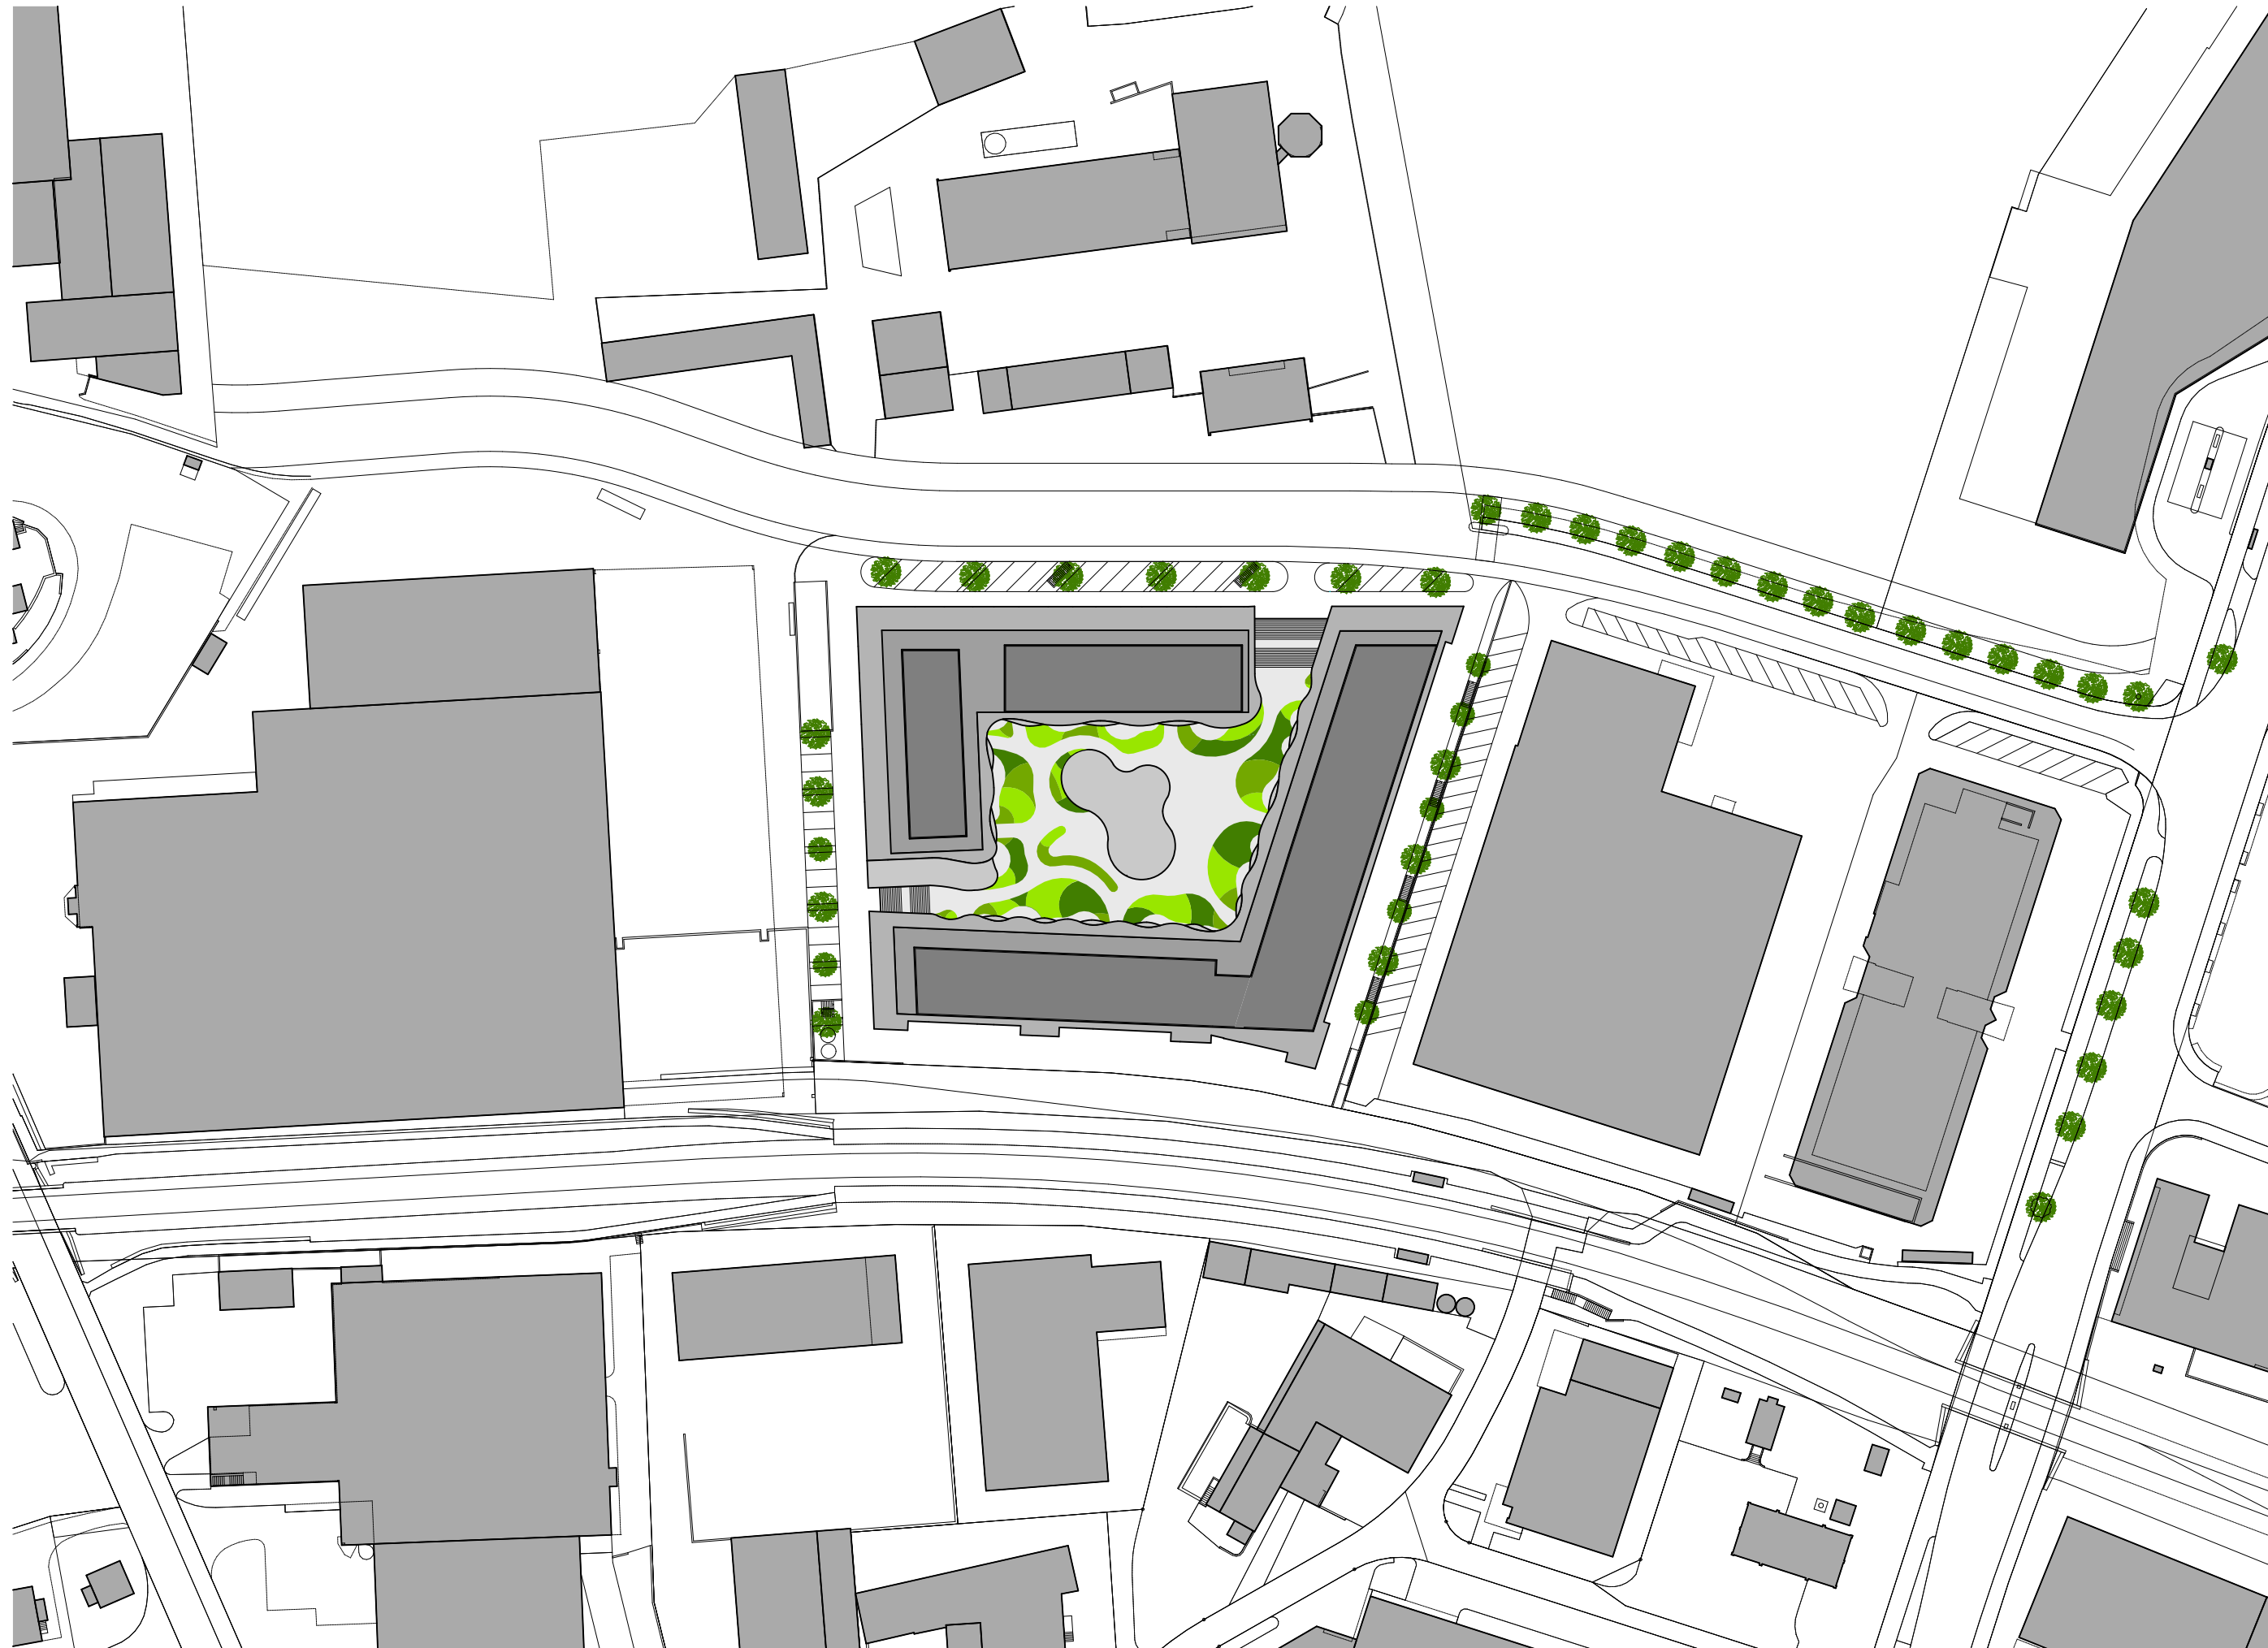

maurusfrei

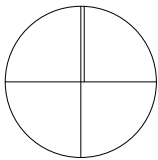

BG Rheinfels III
Bauprojekt

Situation

maurusfrei Architekten AG	Franco Cadruvi	Rätusstrasse 23	Eichstrasse 27	info@maurusfrei.ch www.maurusfrei.ch	Pl. Nr. : 132AL-31-AR - 000 Pl. Gr. : 30x63 Mst. : 1:1000 Datum : 20.10.2014
	This Egli	7000 Chur	8045 Zürich		
	Maurus Frei	T +41 (0)81 252 15 06	T +41 (0)81 252 15 06		
	Stefano Mori	F +41 (0)81 252 15 91	F +41 (0)43 333 16 22		