


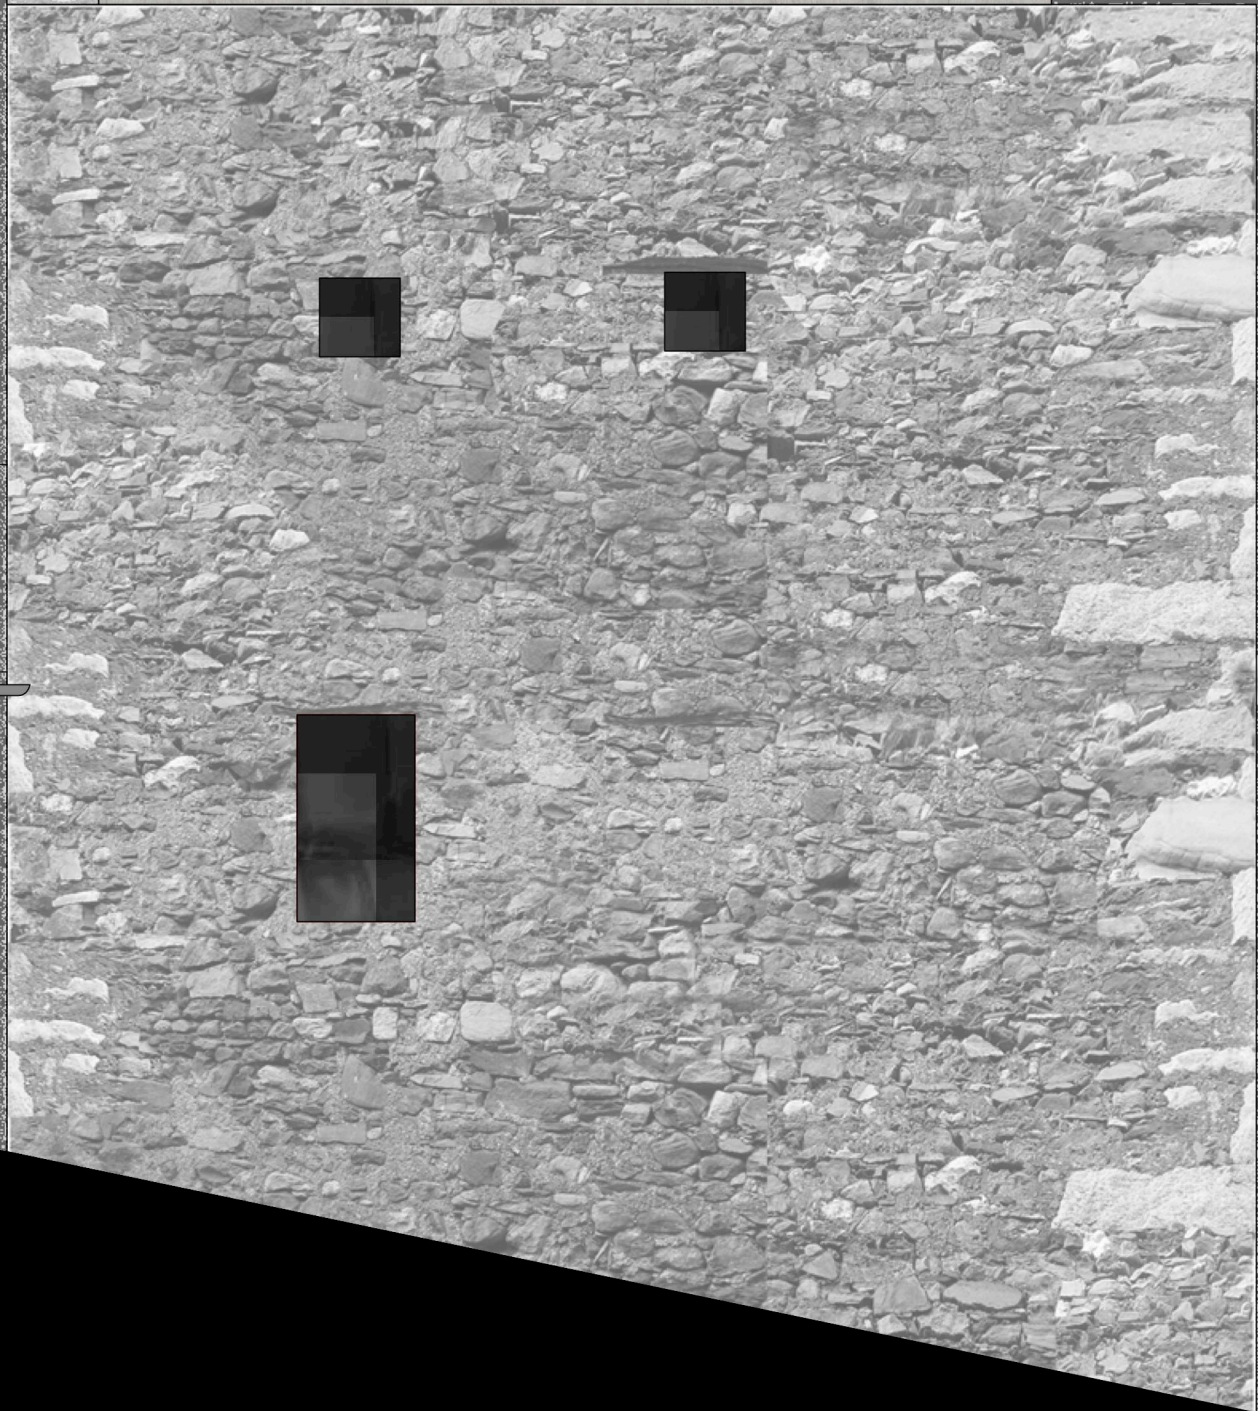

nord-ost fassade

0 1 2 3 4 5 m

