


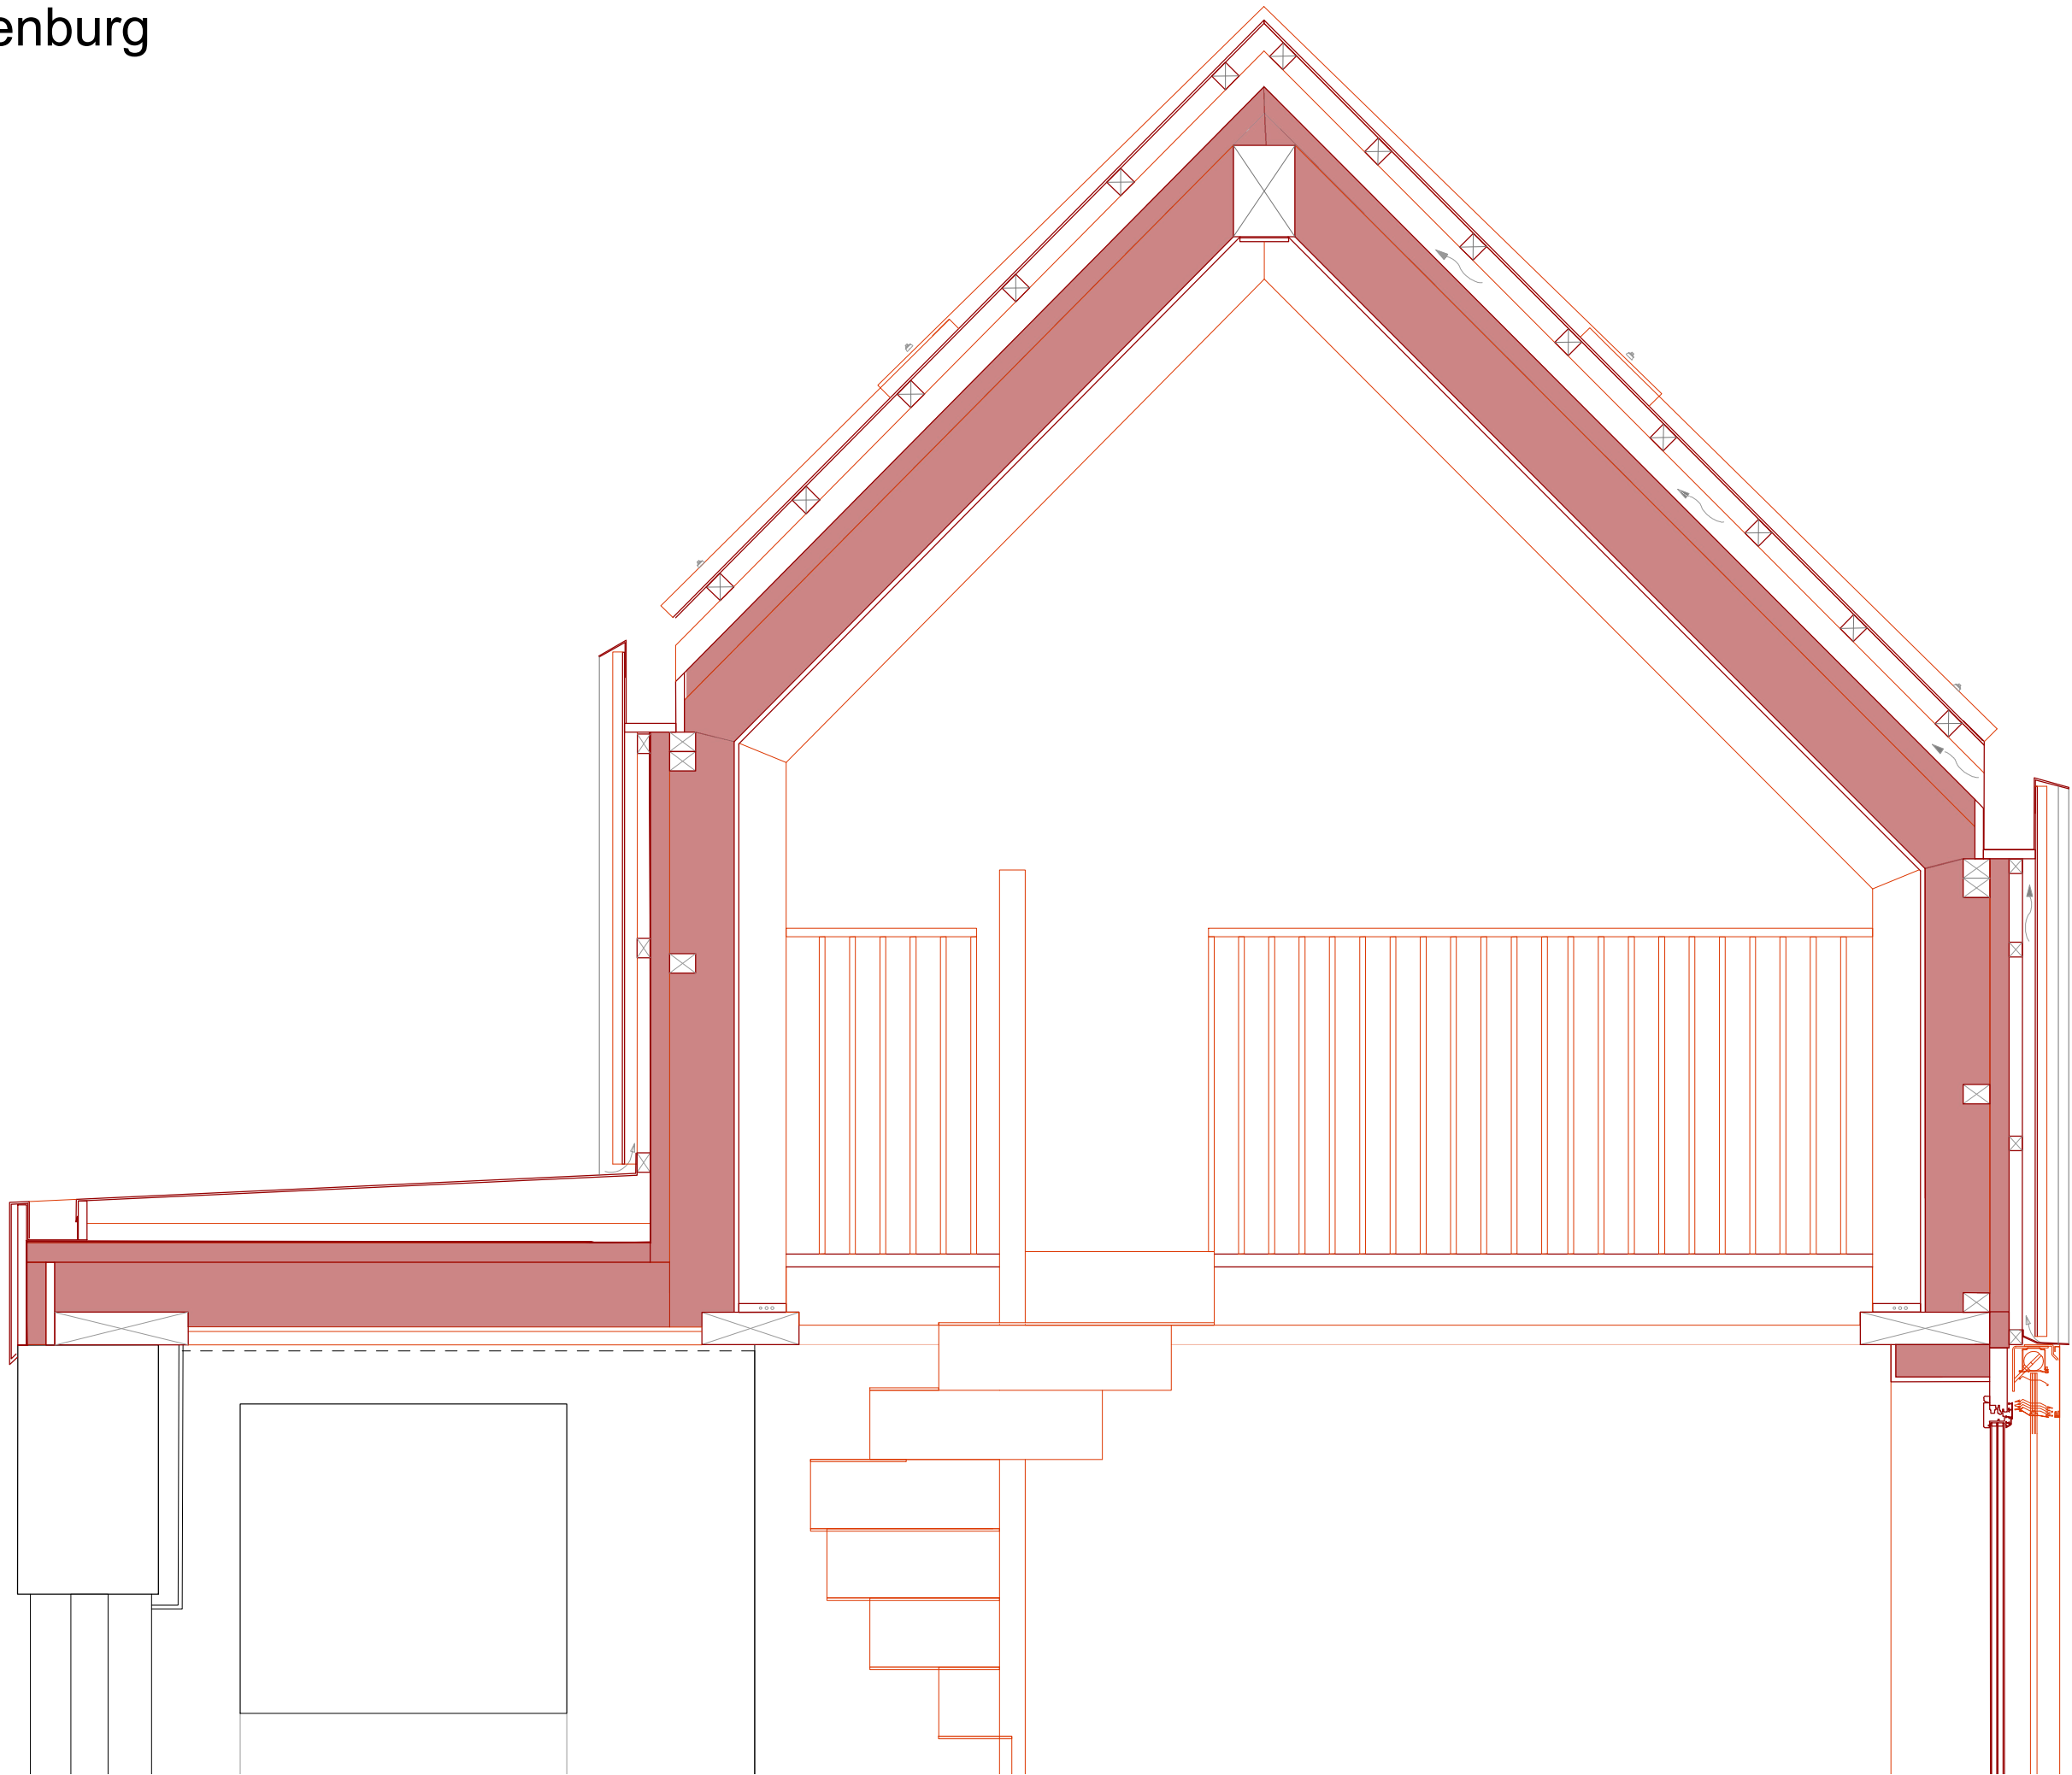

coupe sur cage d'escaliers 1:20 0 0.2 0.4 0.8