


KREN ARCHITEKTUR AG

MORGARTENRING 173 4054 BASEL

T061 206 86 00 F061 206 86 01

MAIL@KREN.CH WWW.KREN.CH

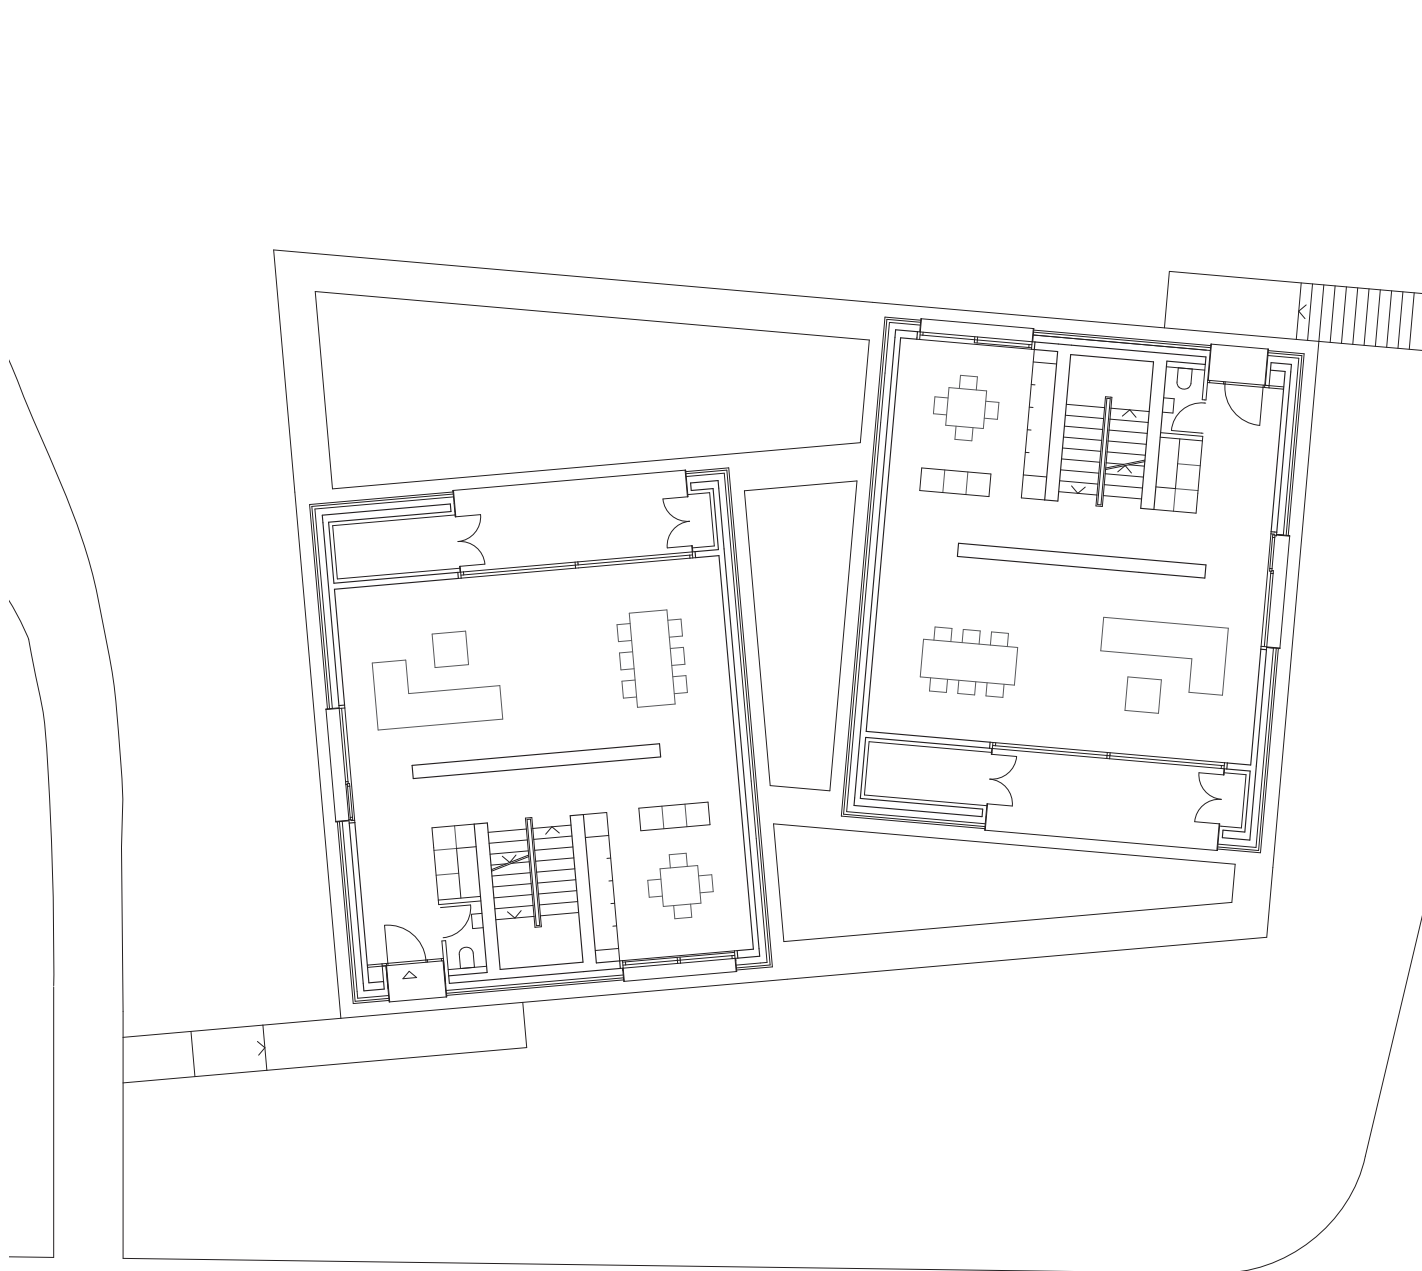

HÄUSER ADRINA

Erdgeschoss
M 1:200



0 1 2 5