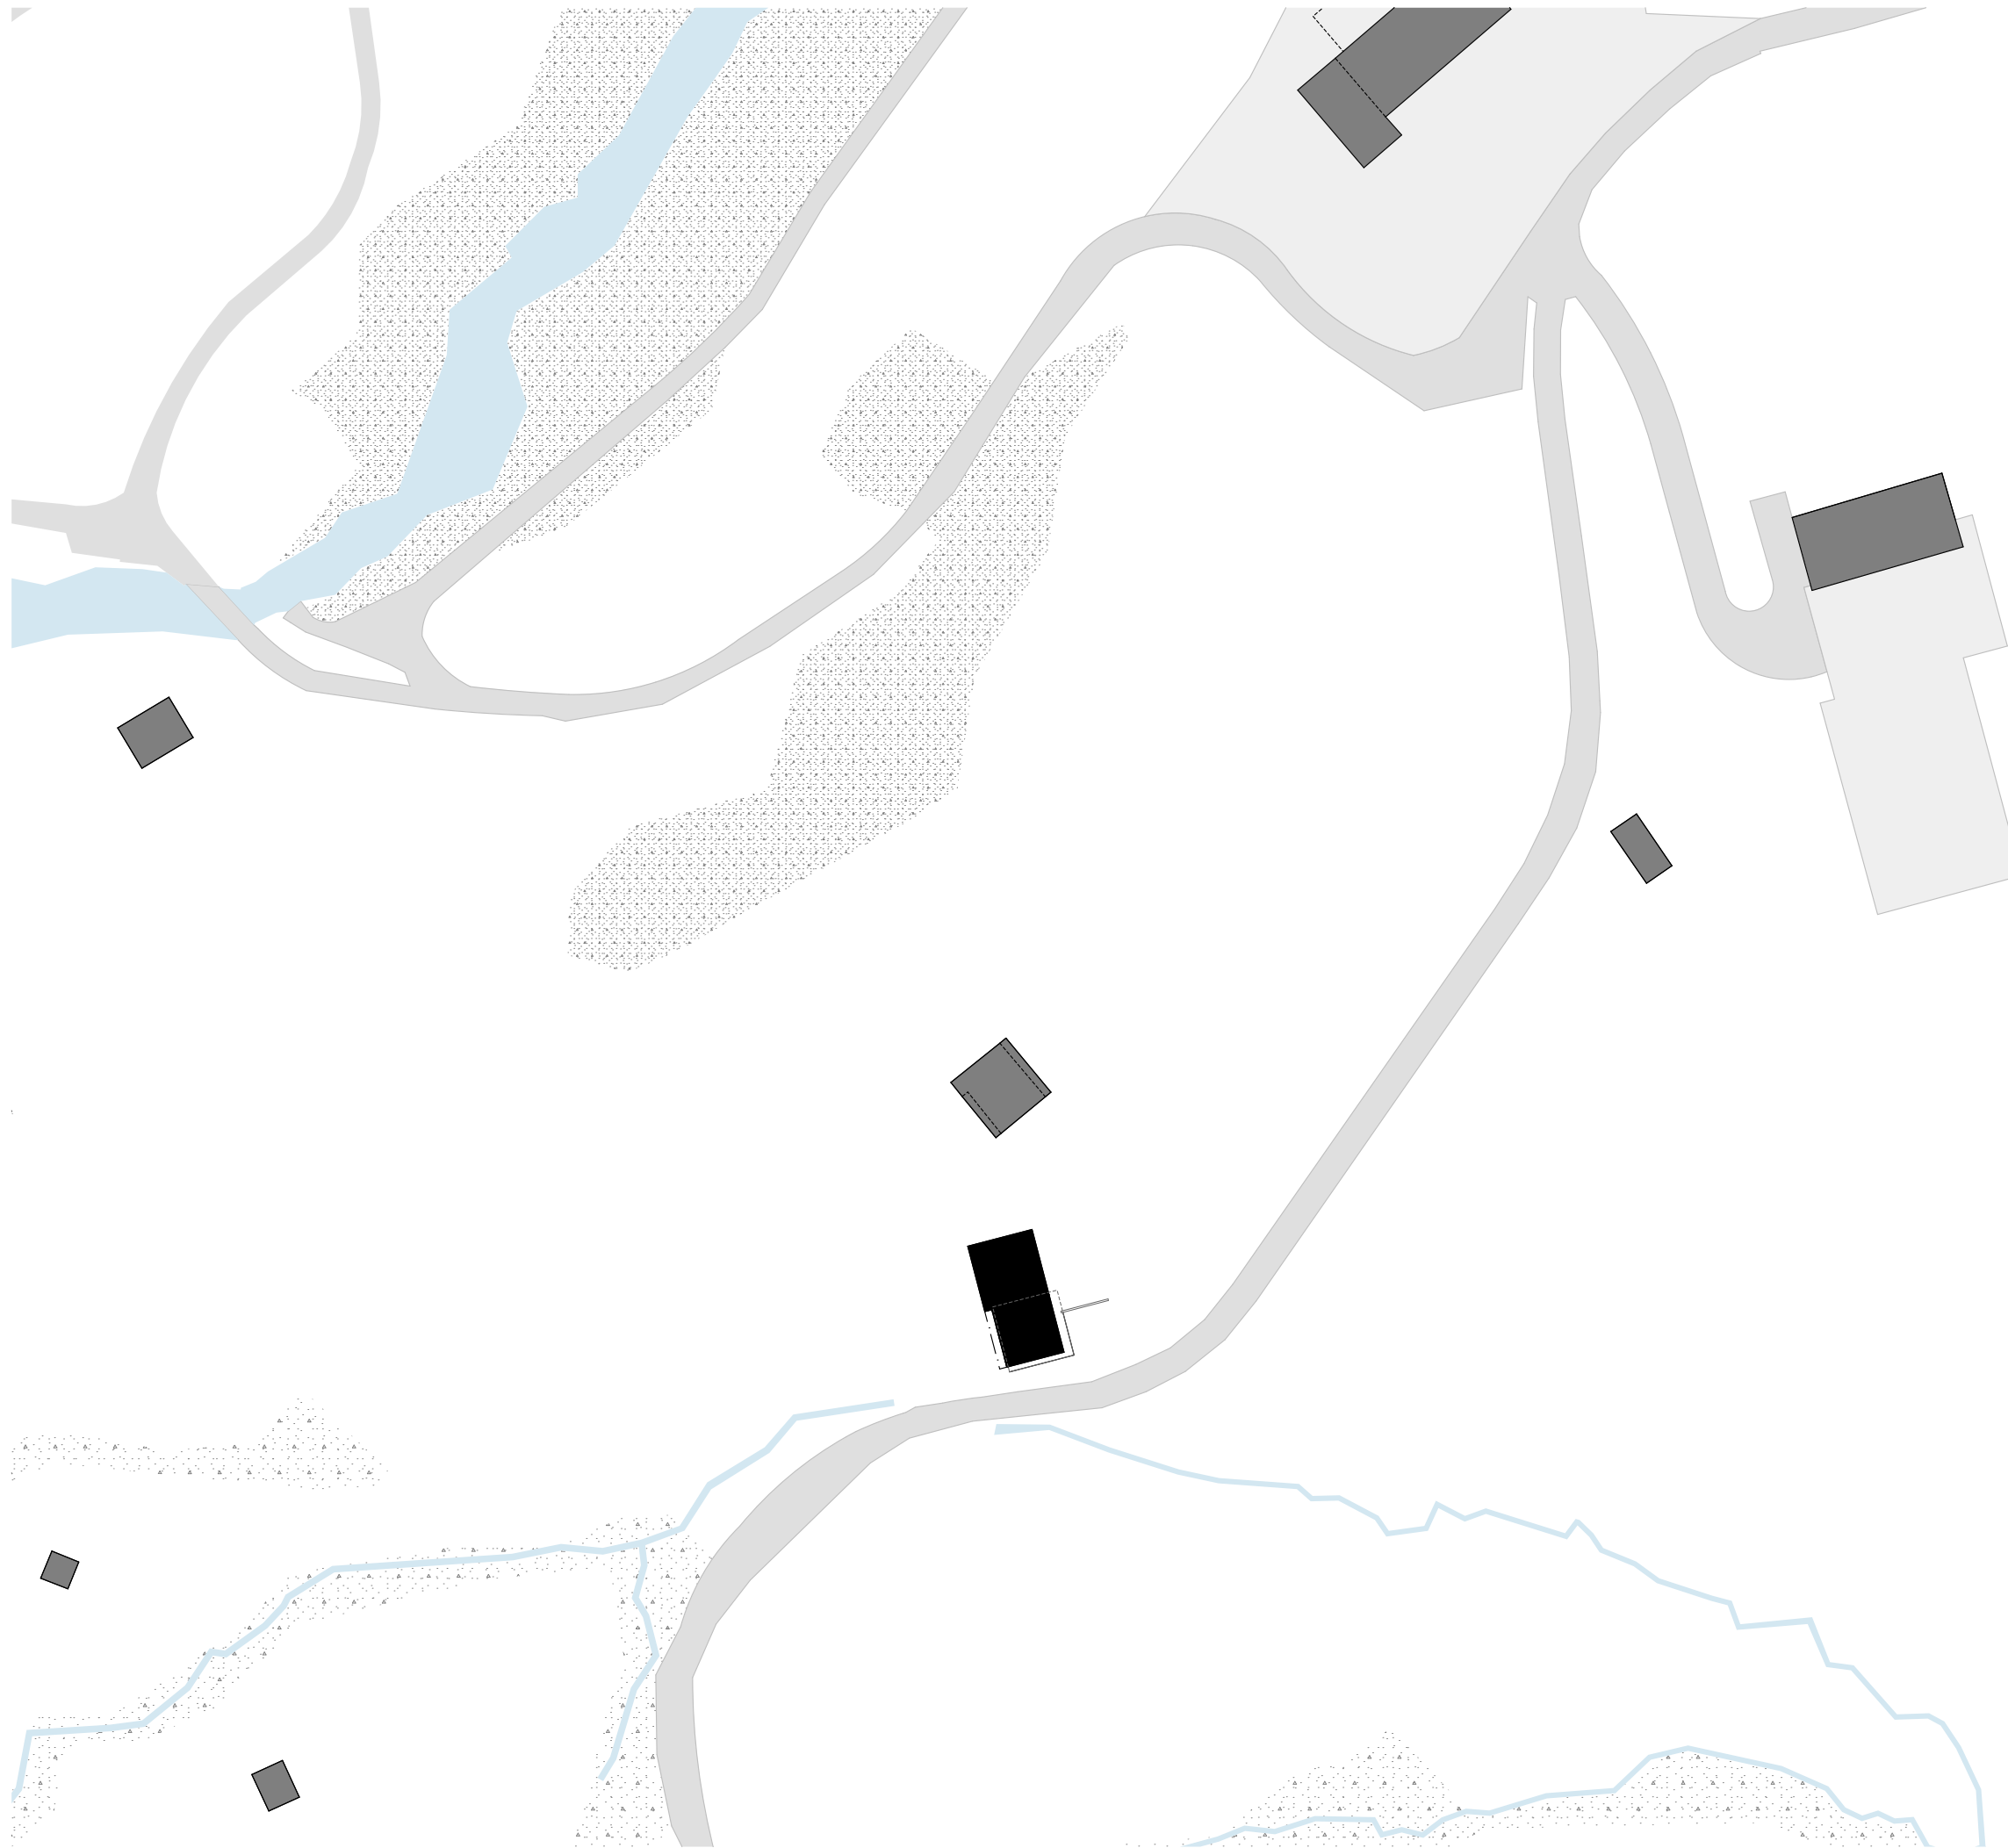


Lageplan 1:1000