


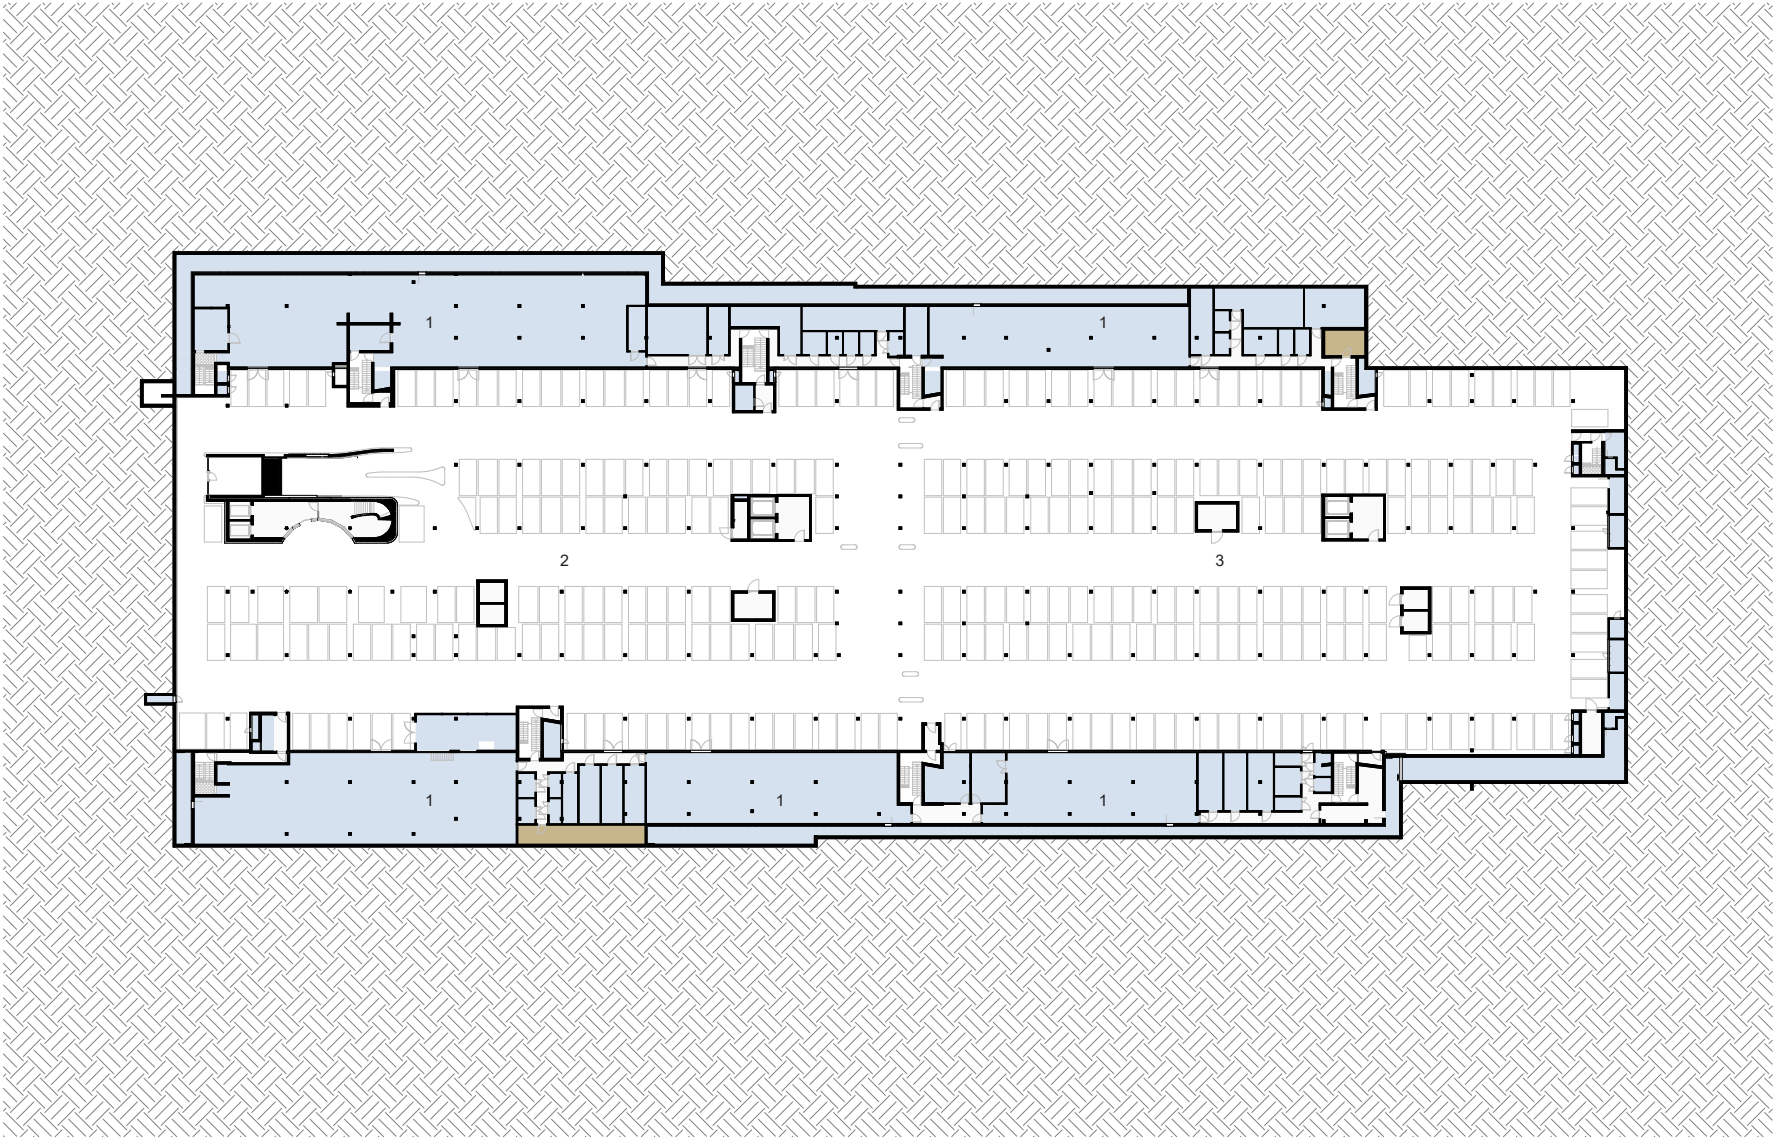

GRUNDRISS 2.UG

Masstab 1:1000

